


EXISTING FIRST FLOOR LAYOUT

SCALE 1:50

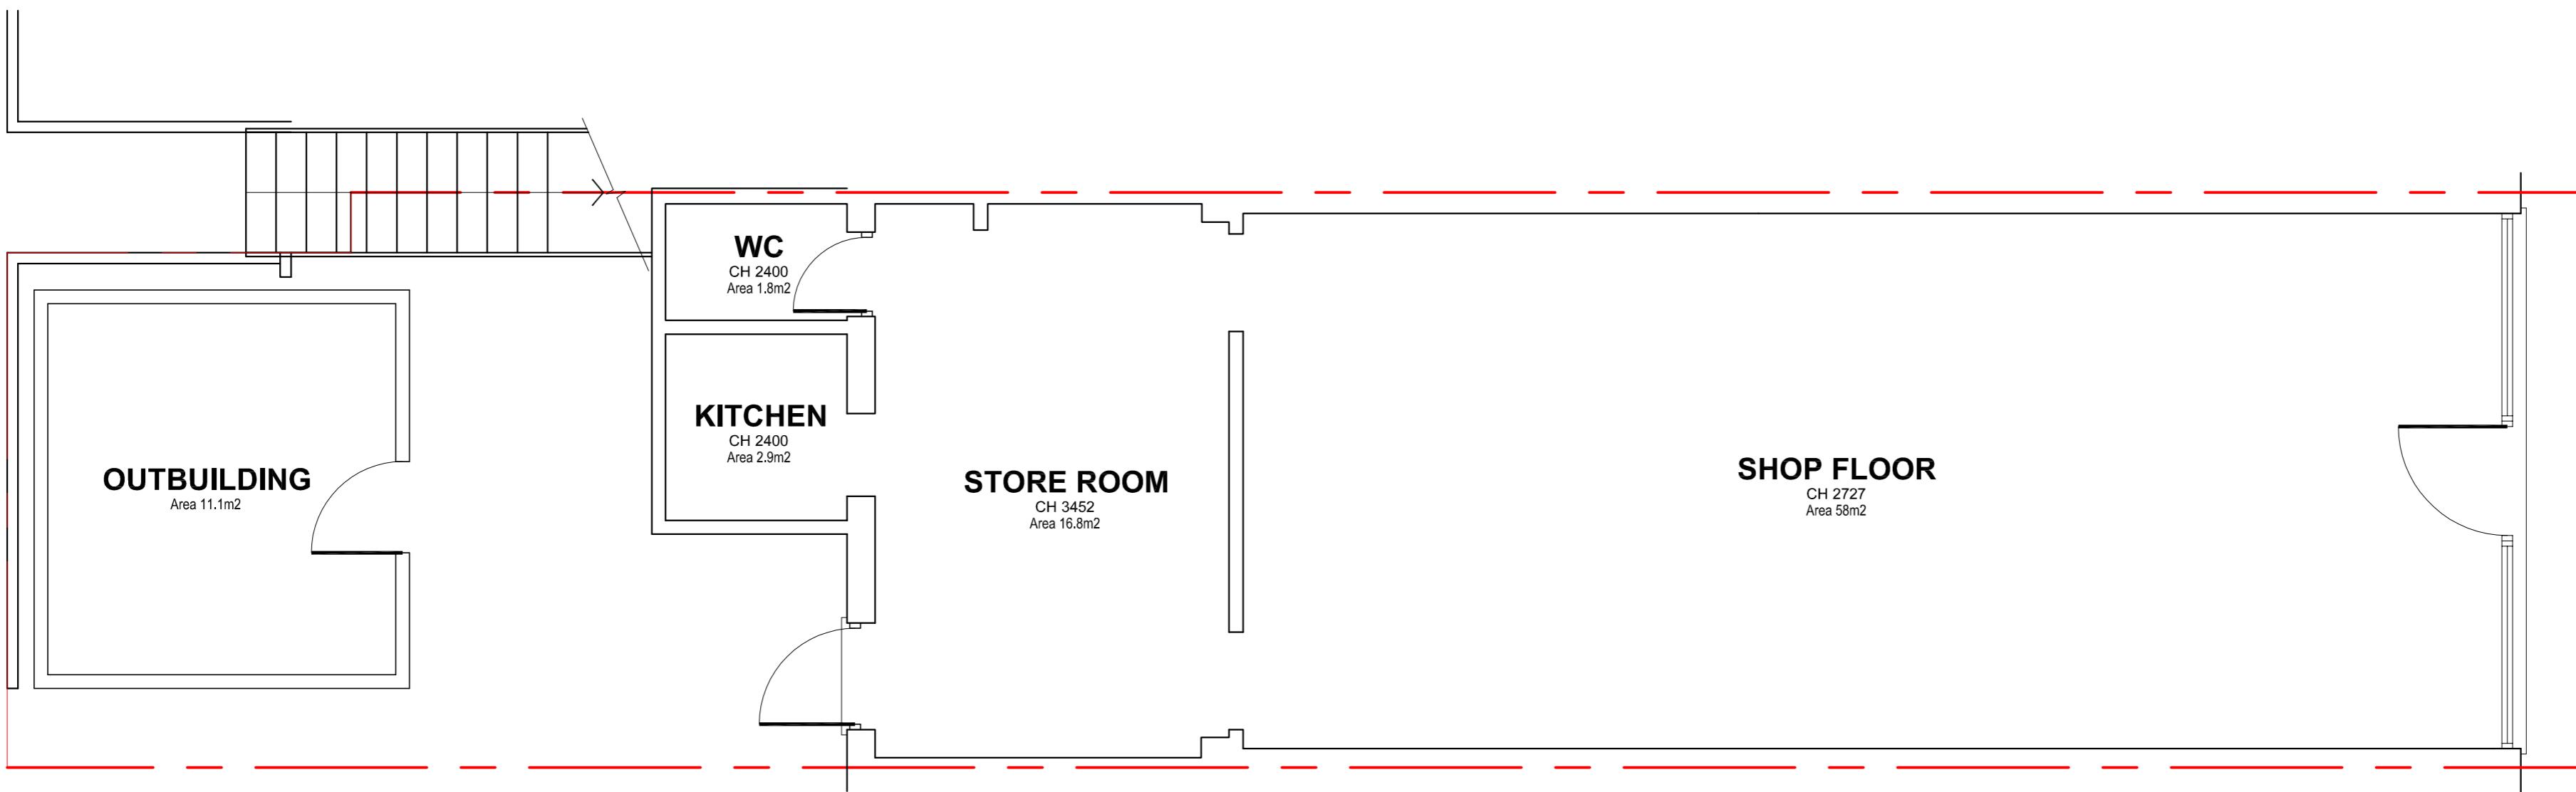

EXISTING GROUND FLOOR LAYOUT

SCALE 1:50

Notes	
Revisions	
Client	Mustafa Ogresici
Address	85 VICTORIA ROAD RUISLIP HA4 9BH
Drawing Title	EXISTING FLOOR LAYOUTS
Date	FEB '20
Scale	1:50 @ A2
Drawing Number	4331 - 100
Revision	-

david joseph consulting
structural and construction engineering consultants
29 Dartmouth Place, London SE23 3AU
drafing@djdc.london
020 8699 7750

All dimensions must be checked on site.
Any dimensional discrepancies discovered must be reported to the Project Manager before proceeding.
This drawing is to be read in conjunction with the accompanying notes.
This drawing is copyright © and may not be reproduced without permission