



SCALE - 1:200



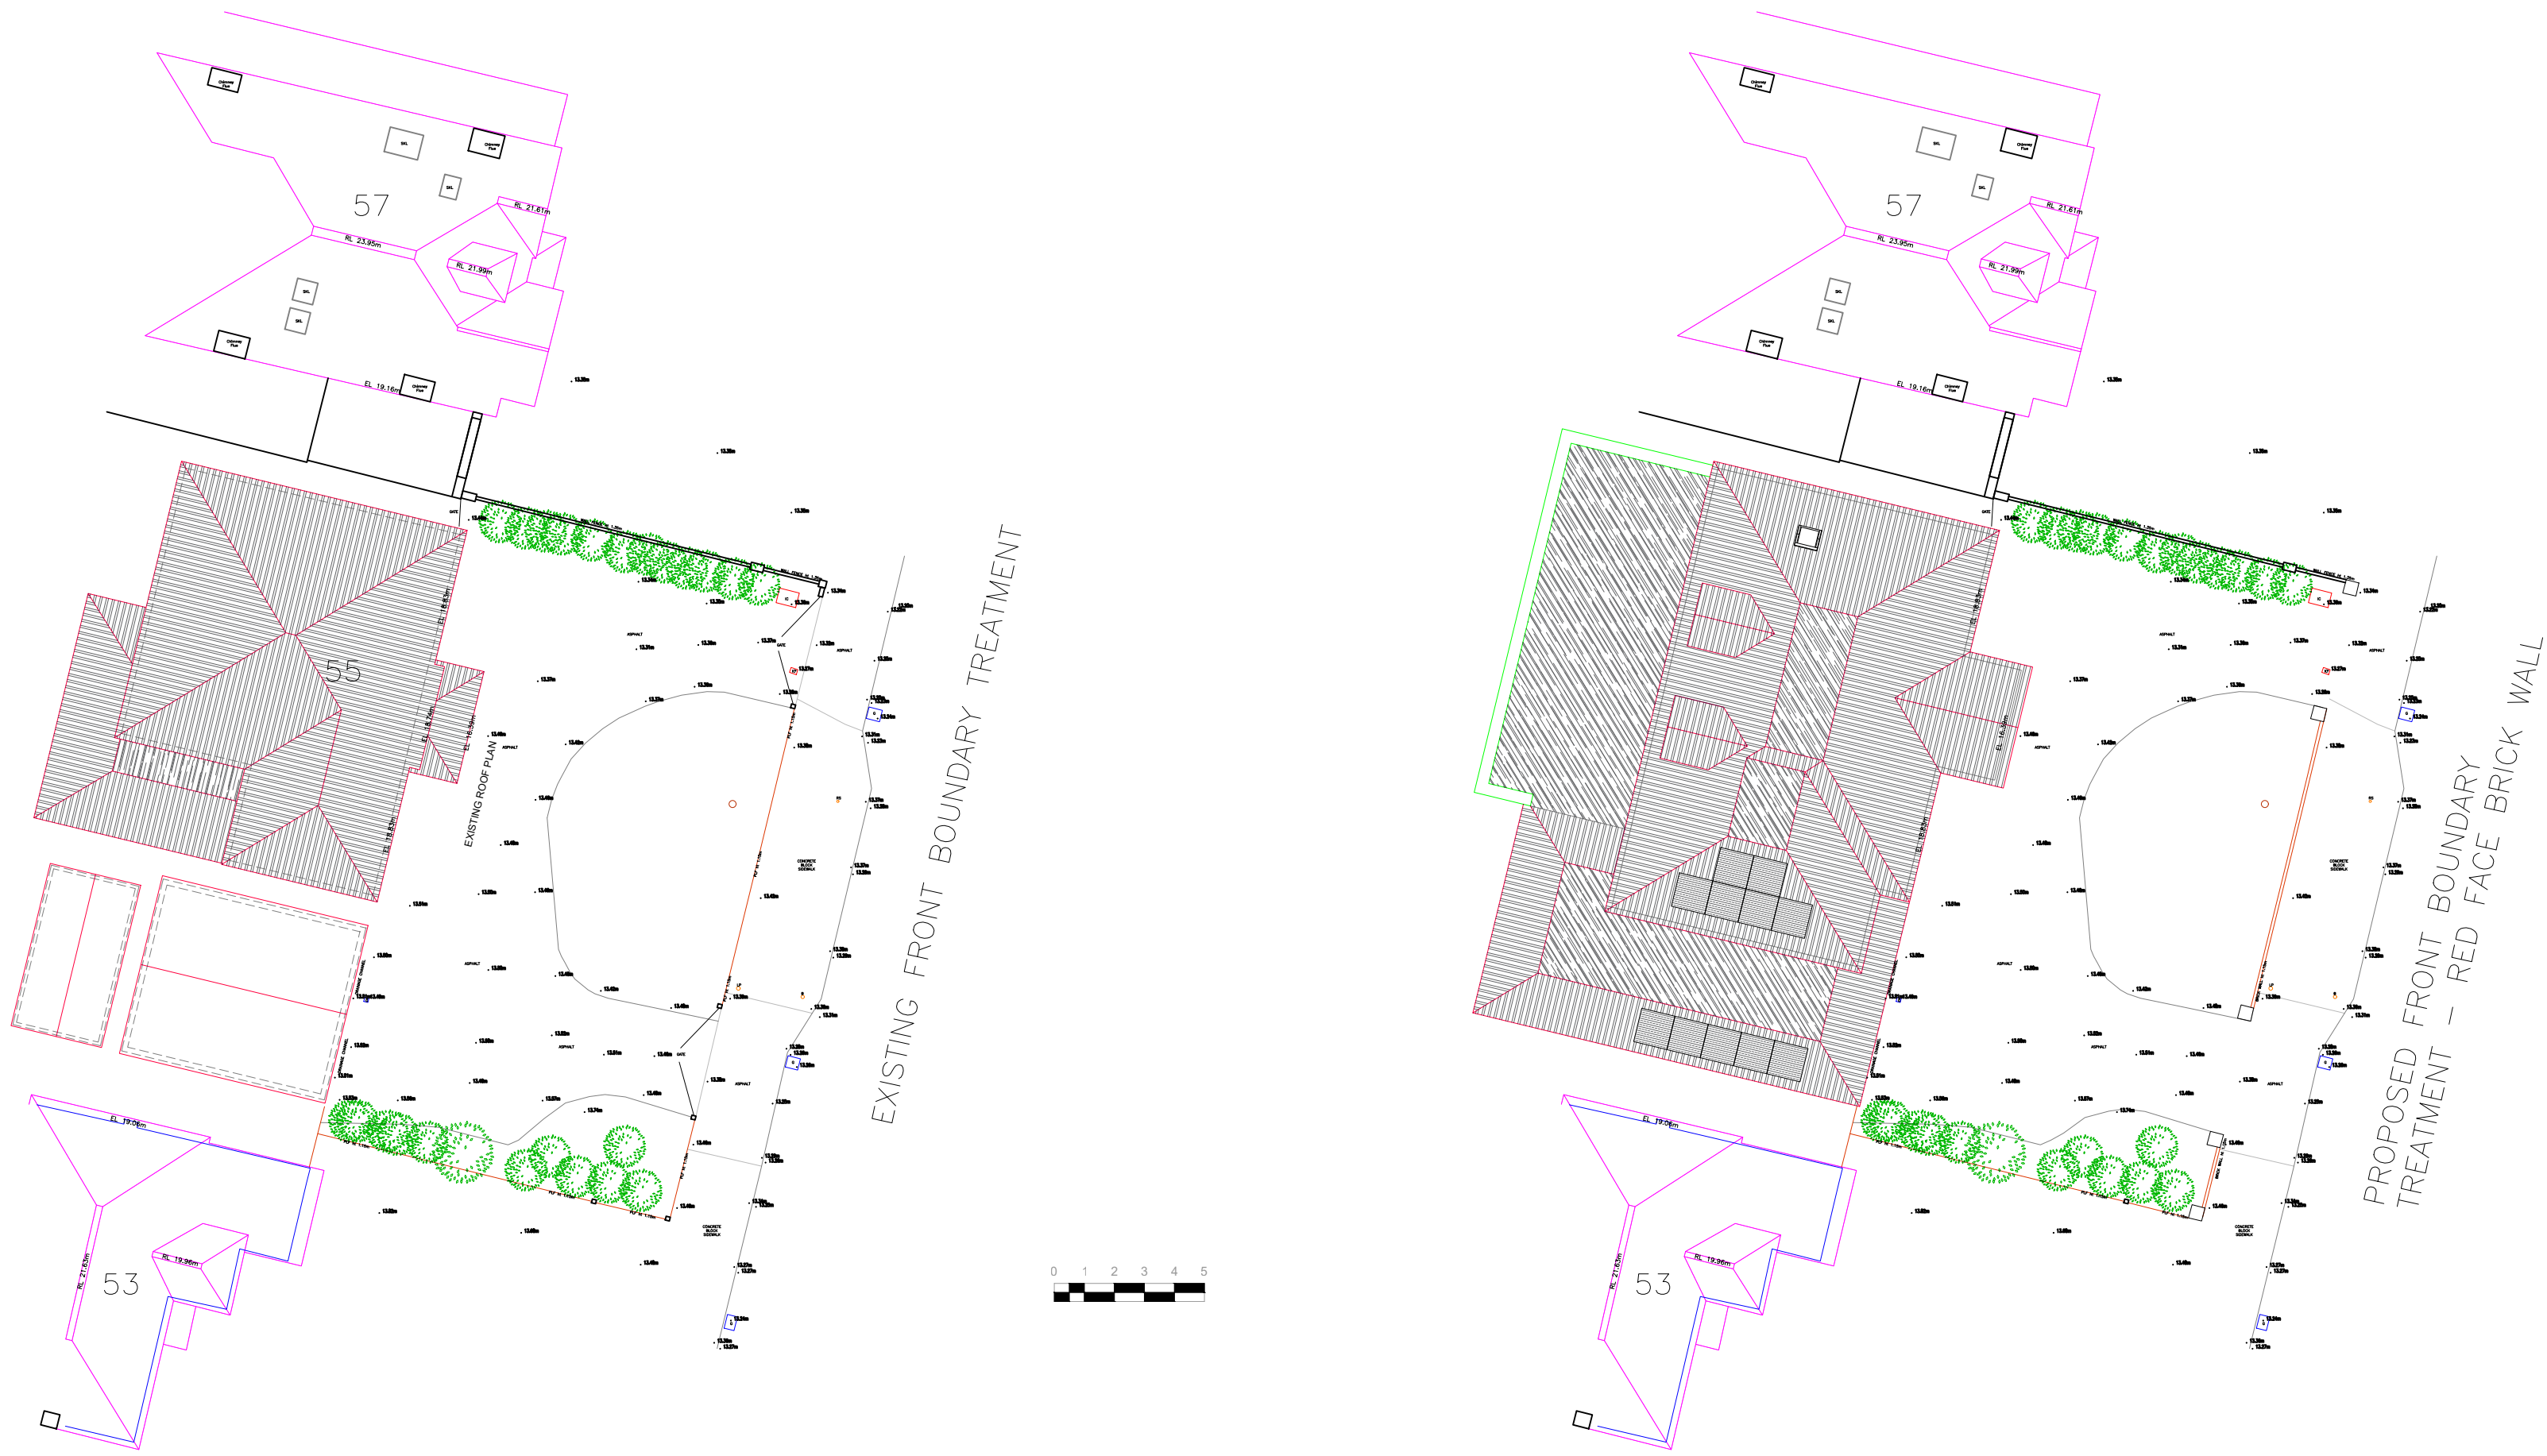


- Notes
1. This drawing is issued for planning purposes. Do not scale from the drawing for the purposes of construction.
 2. Structure to be in accordance with Structural Engineers drawings.
 3. All works to be carried out as per building regulations & approvals of statutory authorities
 4. Party wall/fence matters to be agreed with adjoining owners


SCALE - 1:50

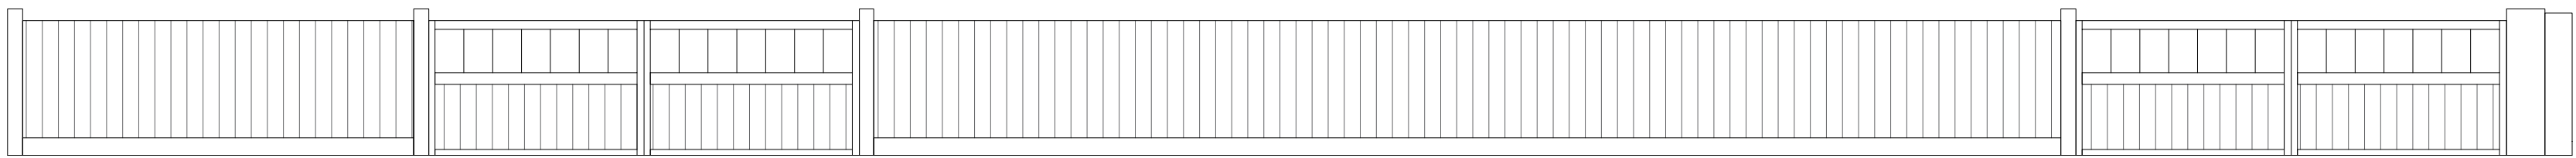

EXISTING TIMBER FENCE FRONT BOUNDARY

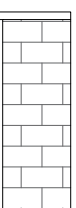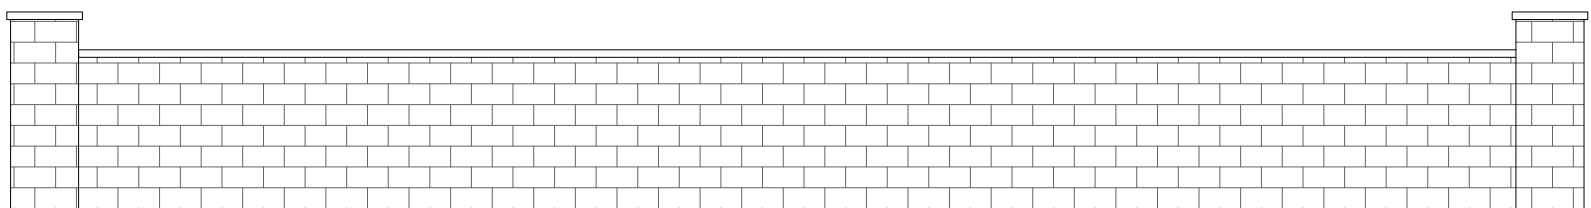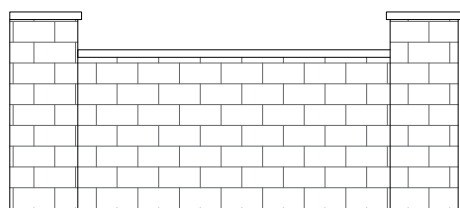

PROPOSED RED FACE BRICK WITH COPING STONES FRONT BOUNDARY

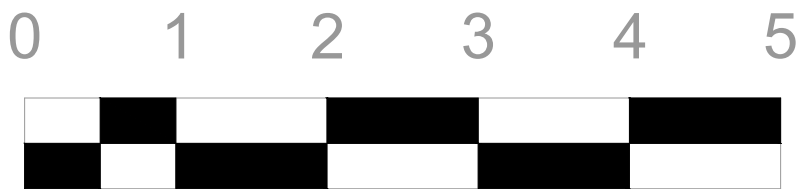

Ref photo for proposed front boundary treatment



R1	For approval	22/06/2026	JSB	
Rev	Revision Note	Revision Date	Drawn by	Checked by
Project				
55 KEWFERRY ROAD				
Drawing				
PL-253.3 Front boundary treatment				
Designer				
 JAG ARCHITECTURE 3 Birch Drive, Richmond South, Victoria 3105 Tel: (03) 488 3948 Email: jag@jag-arch.com.au				
Drawing status				
For planning				
R1				
Drawn by	JSB	Checked by		
Date	JUNE 2026	Scale @ A1	VARIES	