
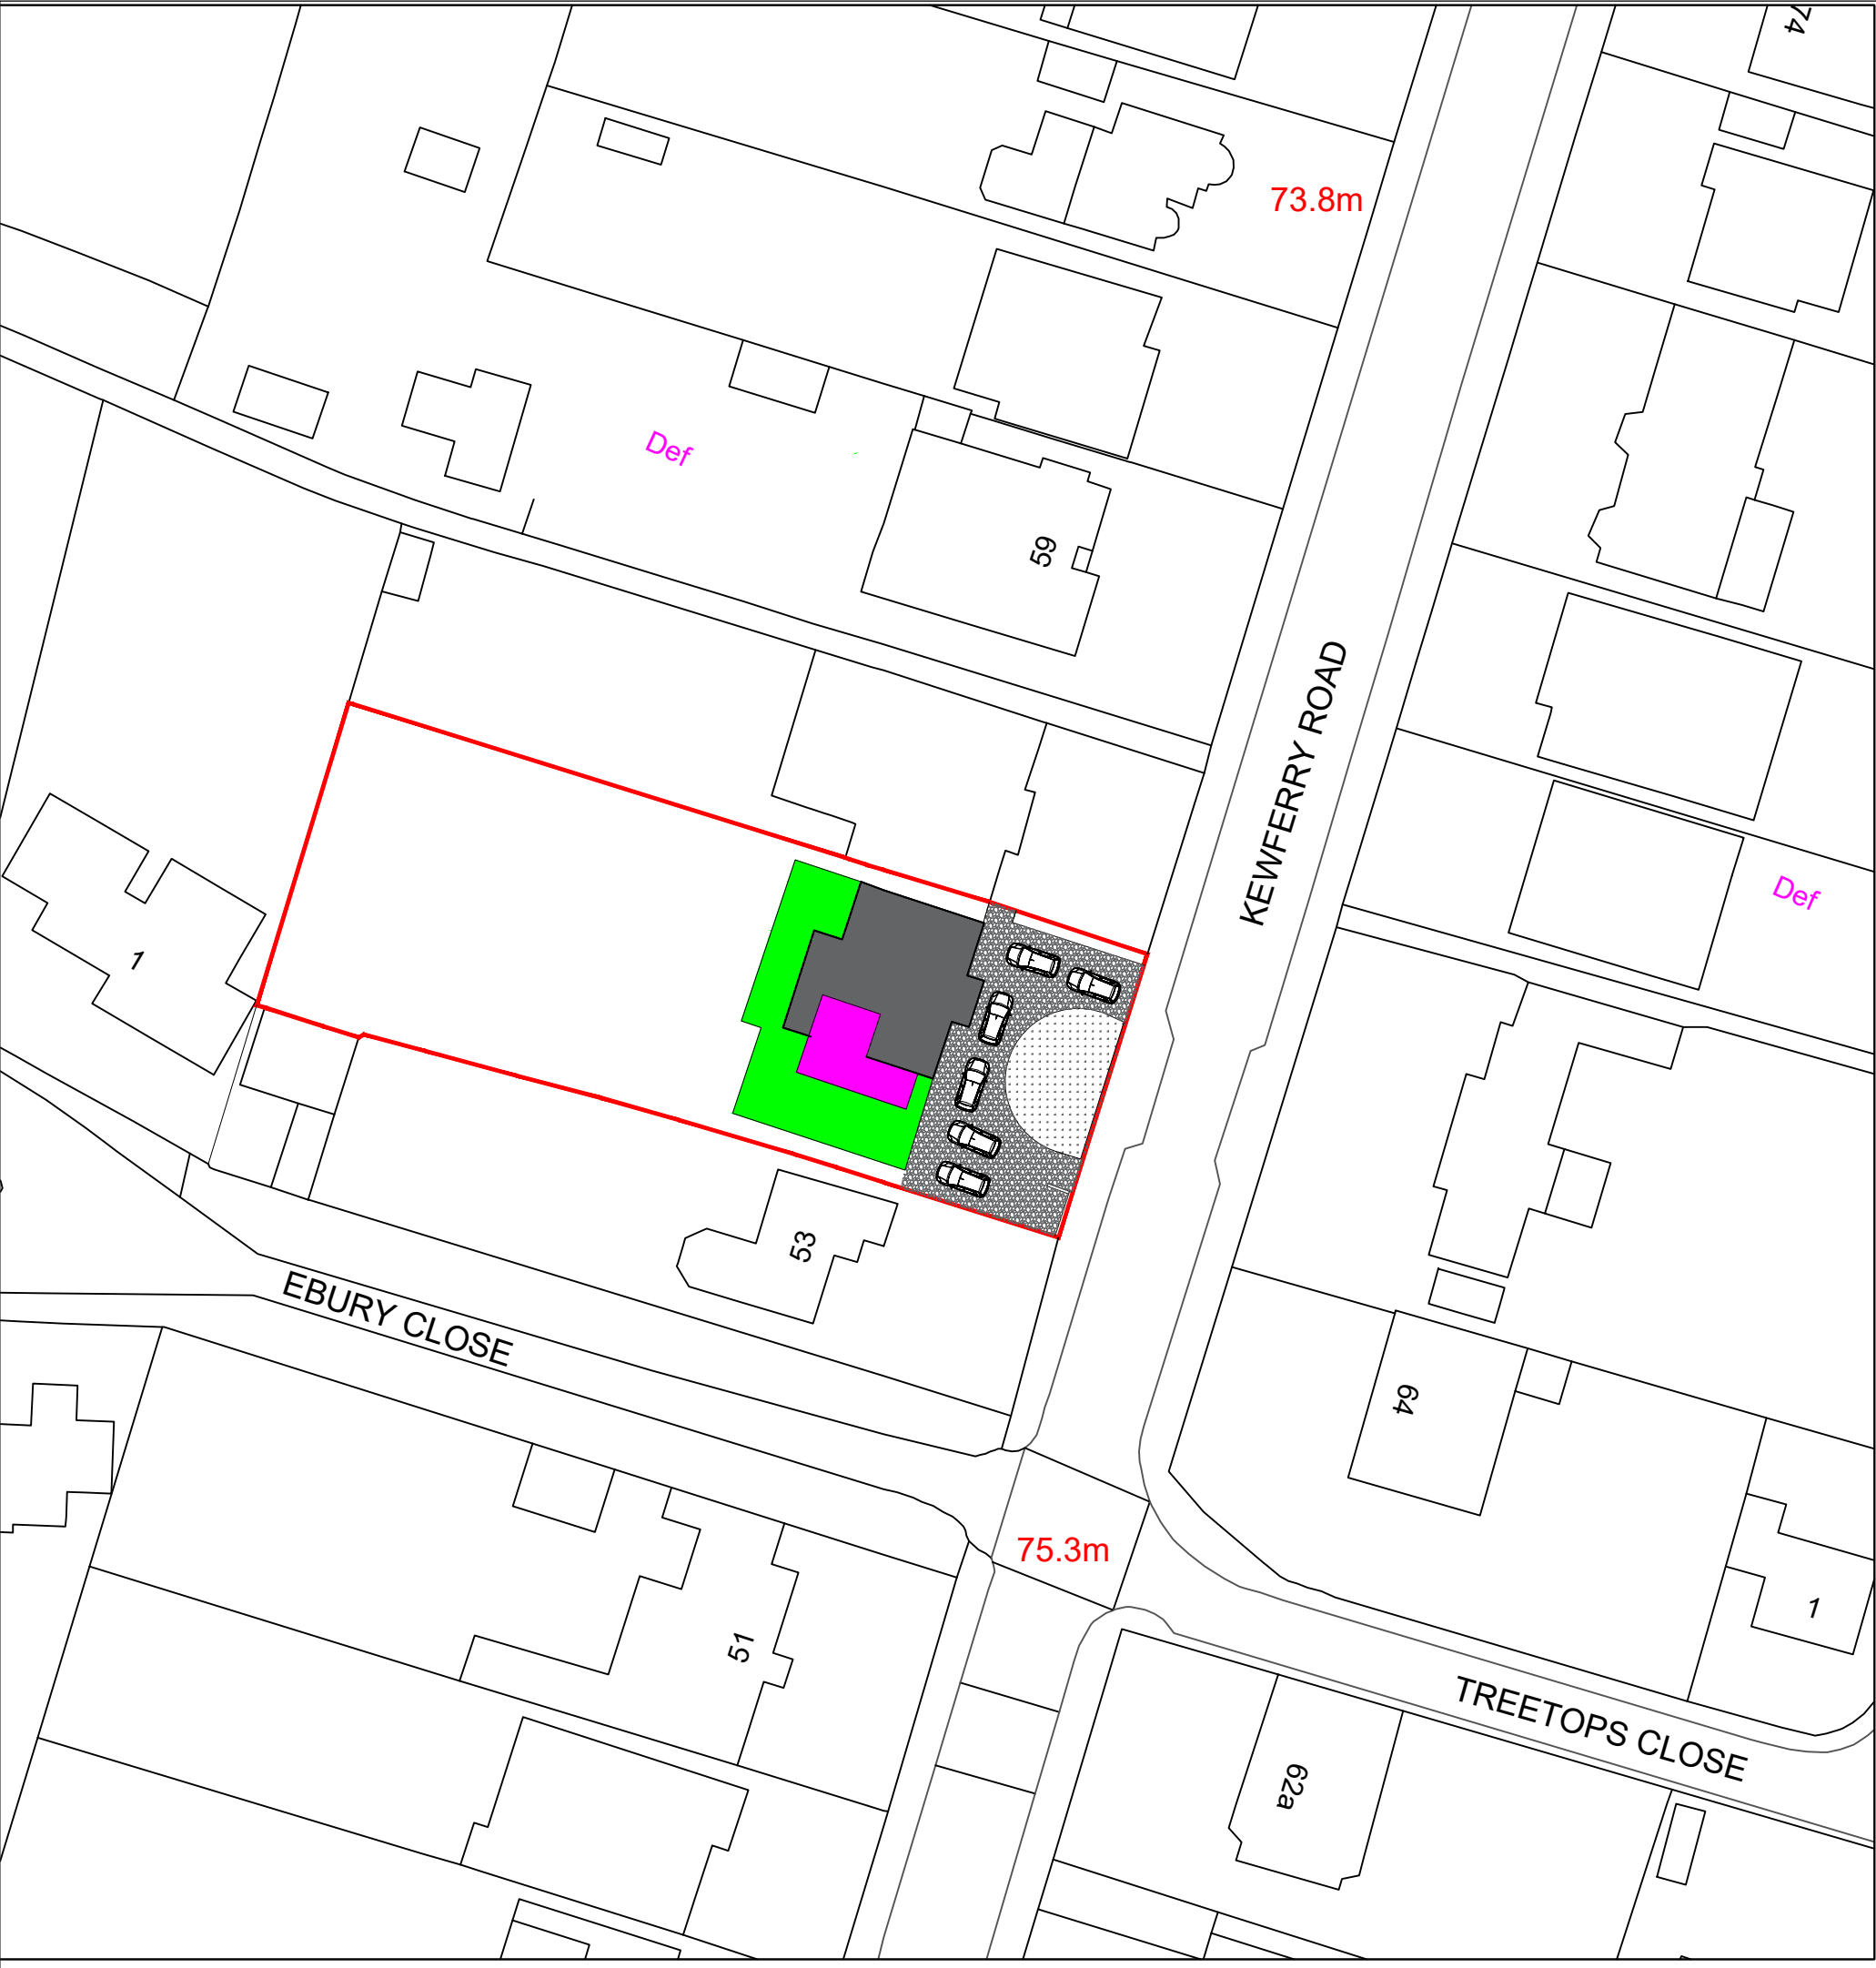


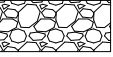

- Notes
1. This drawing is issued for planning purposes. Do not scale from the drawing for the purposes of construction.
 2. Structure to be in accordance with Structural Engineers drawings.
 3. All works to be carried out as per building regulations & approvals of statutory authorities
 4. Party wall/fence matters to be agreed with adjoining owners


KEY

PROPOSED GF 

PARKING 

EXISTING 

PROPOSED 1ST FLOOR 

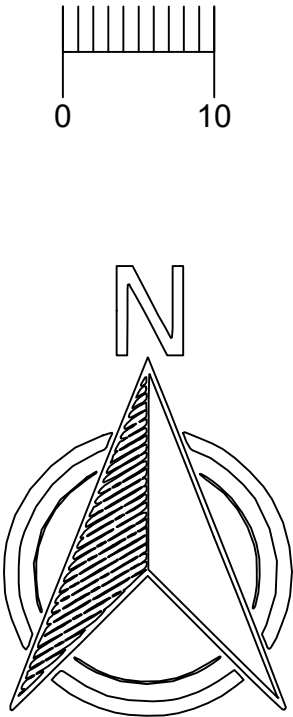

R1	For planning only		26.03.2026	JSB
Rev	Revision Note		Revision Date	Drawn by Checked by
Project				
55 KEWFERRY ROAD				
Drawing				
PL-100.02 PROPOSED BLOCK PLAN				
Designer				
 5 Birch drive, Rickmansworth, WD3 9UL Tel: +44(0)3 488 3968 Email: jag.team@jag.com				
Drawing status				
FOR PLANNING				
R1				
Drawn by			Checked by	
JSB				
Date			Scale @ A3	
MAR 2026			1:500	
Graph scale				