


125 The Greenway, UB10 8LS

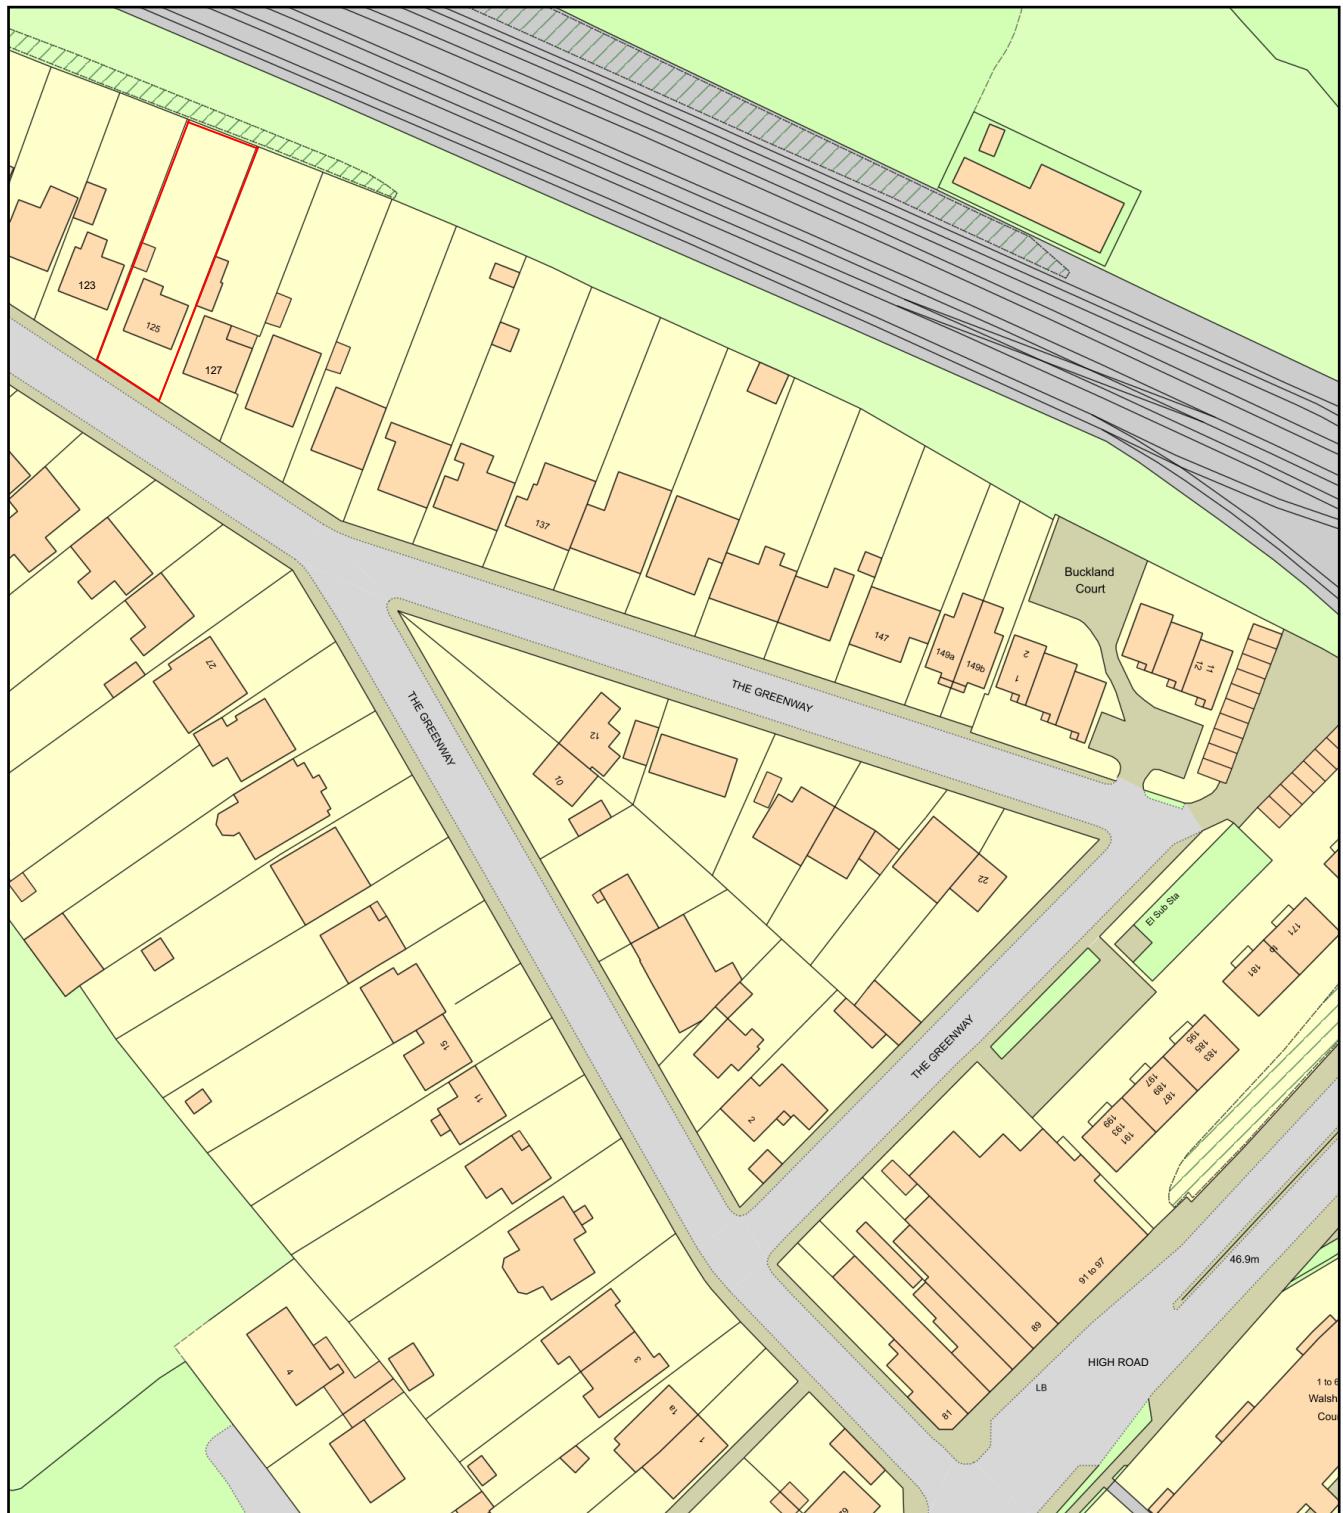

0 50
Metres



Plan Produced for: Resi

Date Produced: 27 May 2020

Plan Reference Number: TQRQM20148102013338

Scale: 1:1250 @ A4