

London Borough of Hillingdon
Education, Youth & Leisure Services
Organisation & Resources Team
team@hillingdon.gov.uk

Tel: 01895 277665 Fax: 01895 277007

Property: LADY BANKES INFANTS

Title: Block A - Ground Floor (1)

Scale: 155:1 Drawn: CAD-CAPTURE Filename: 2033.dwg

Date: 30/01/2003 Checked: Drawing No: 2033/01 Rev:

Plot Date: 12/03/2003 Job:

156-113 LB015

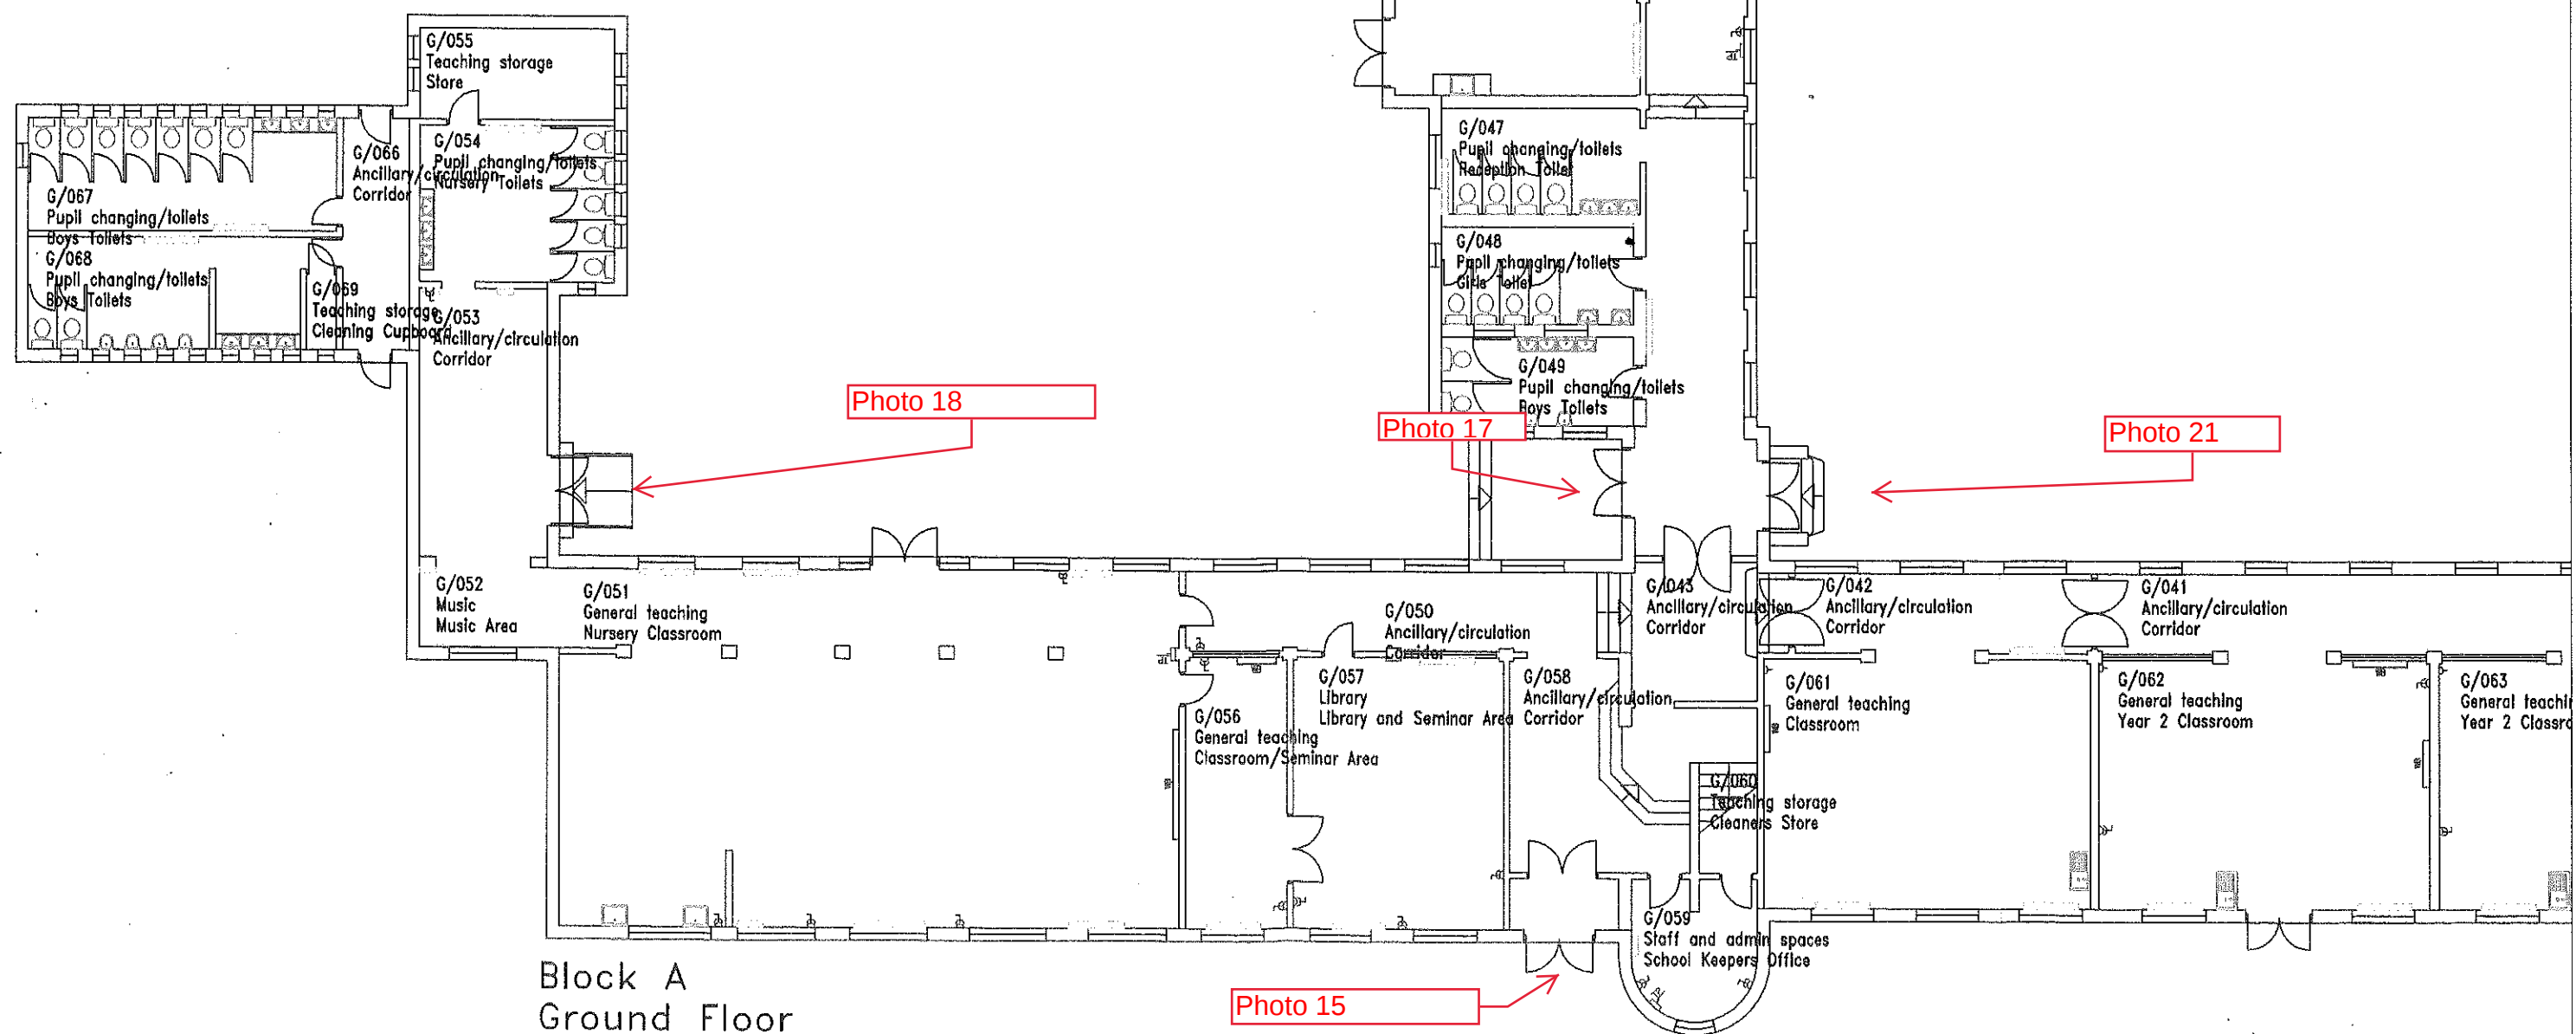


Photo 19