


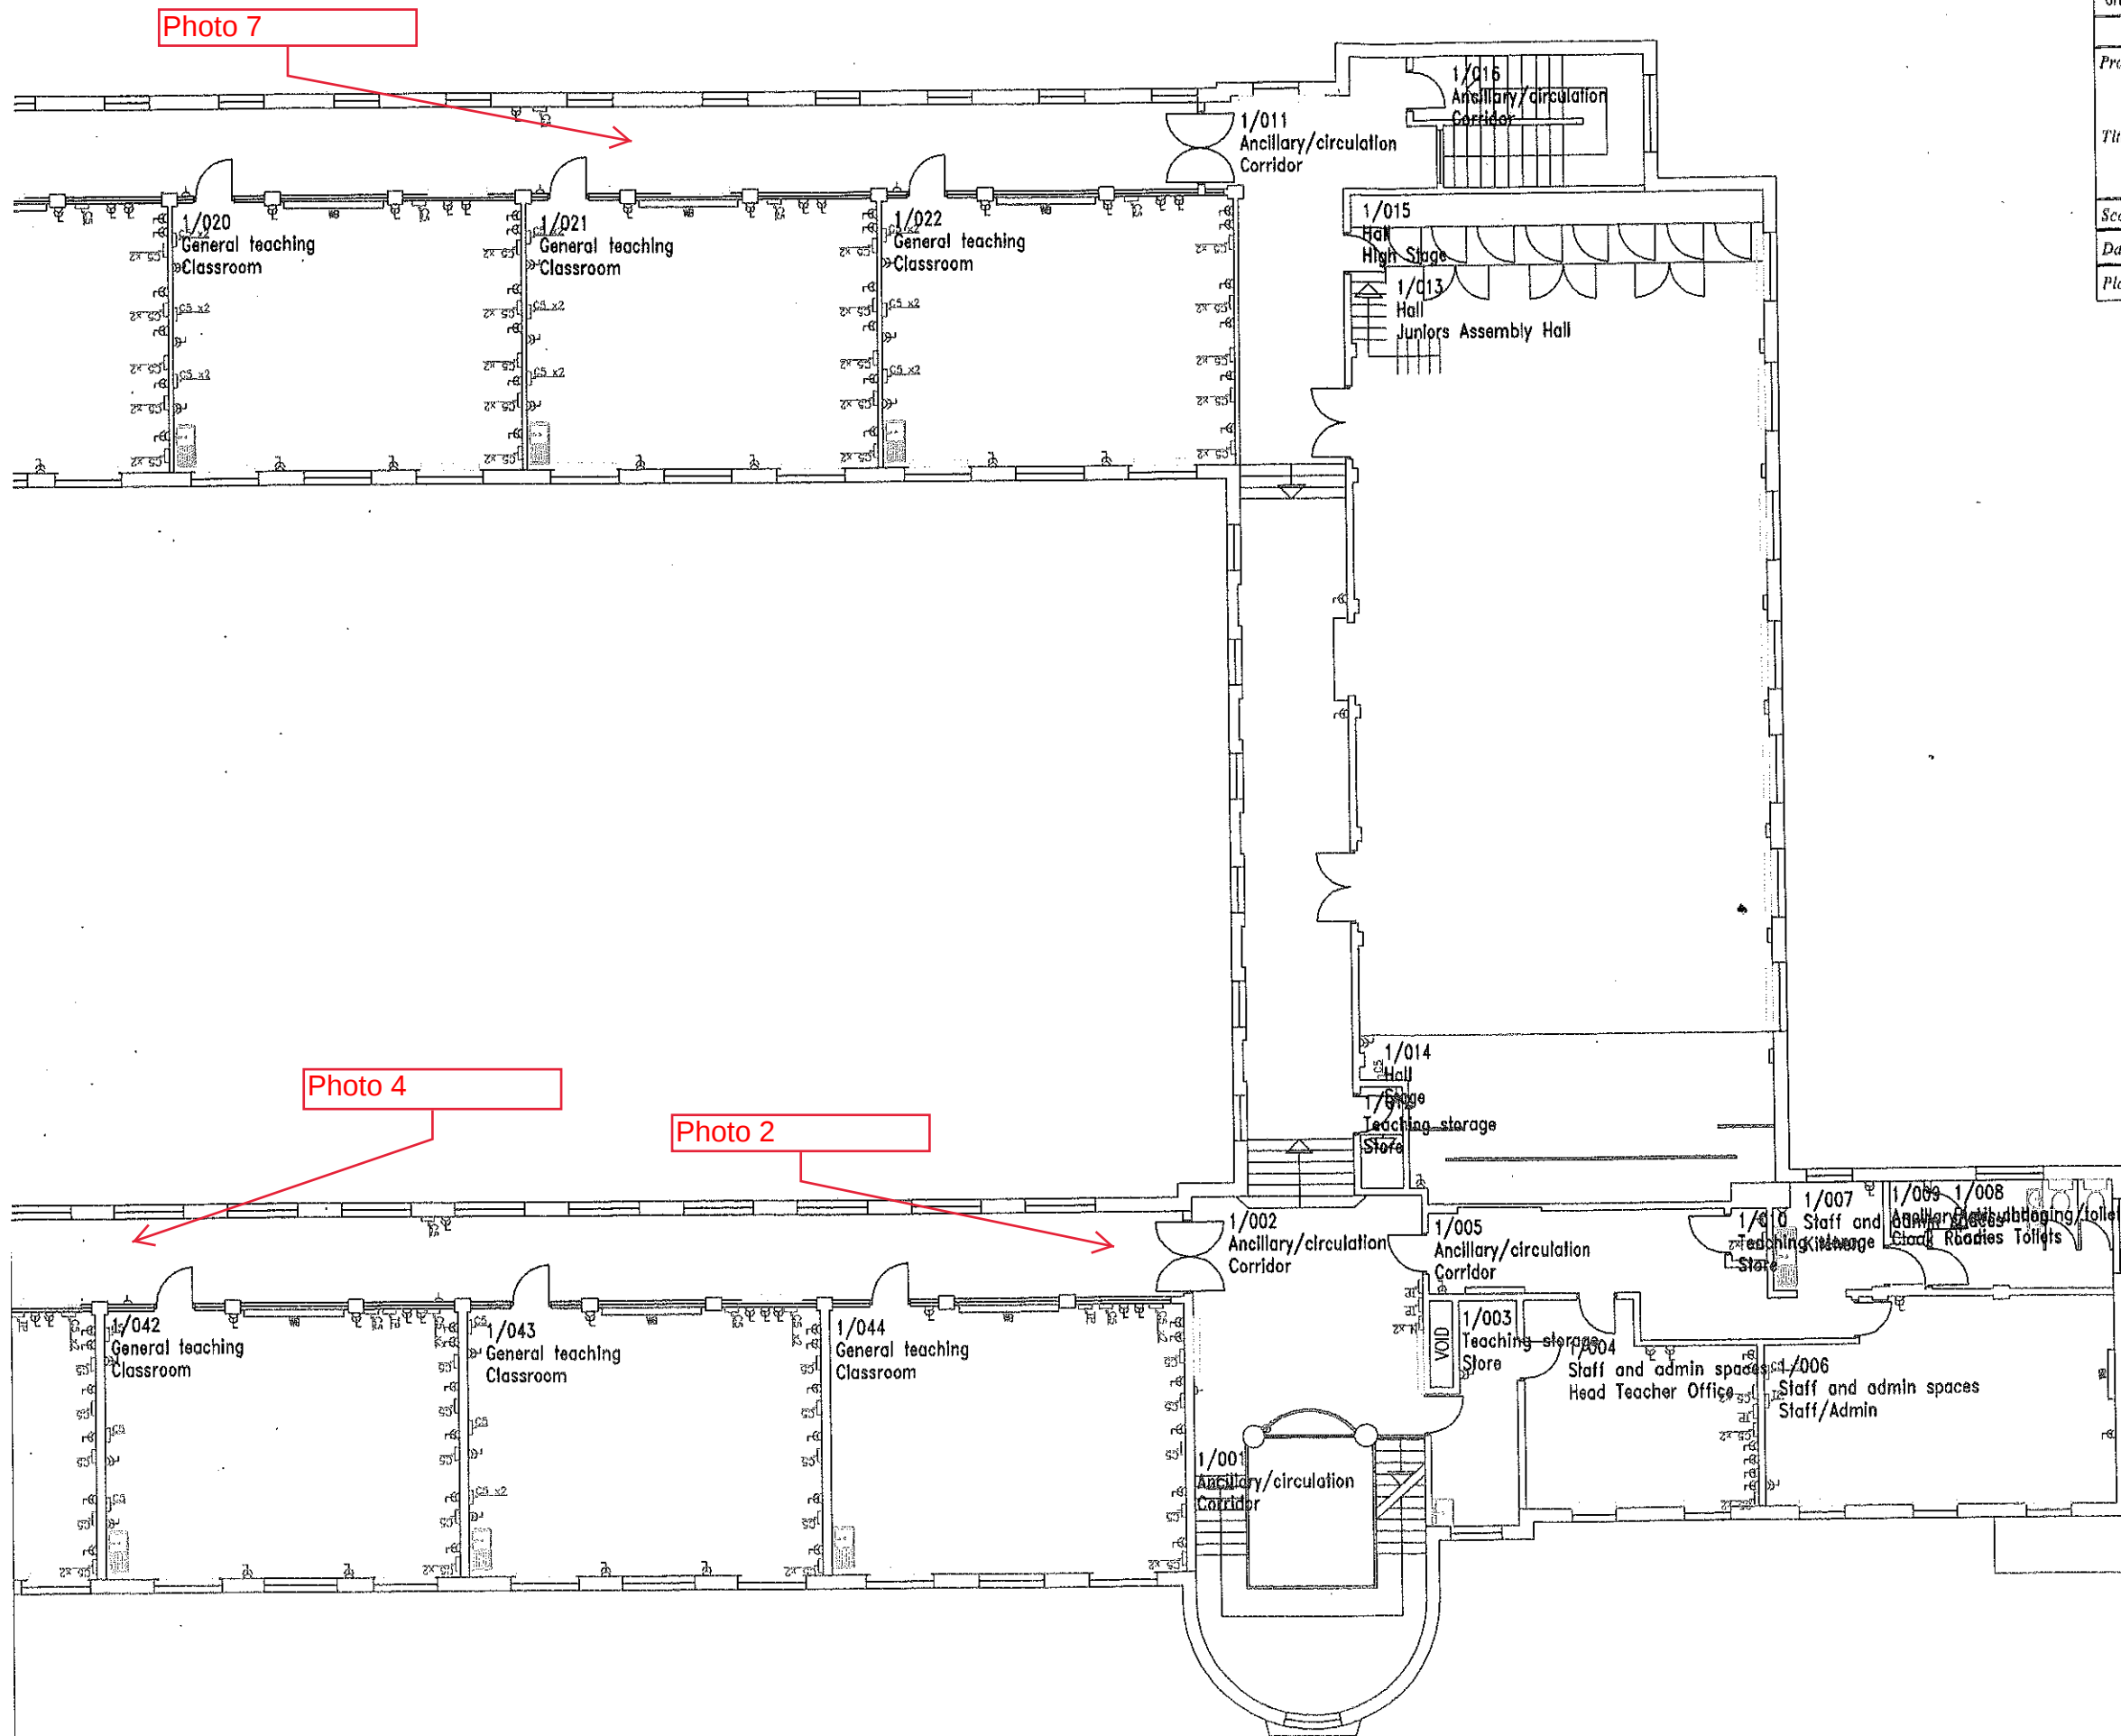

London Borough of Hillingdon			
Education, Youth & Leisure Services Organisation & Resources Team orleam@hillingsdon.gov.uk			
Tel: 01895 277605		Fax: 01895 277007	
Property: LADY BANKES JUNIORS			
Title: Block A - First Floor (2)			
Scale: 150:1	Drawn: CAD-CAPTURE	Filename: 2032.dwg	
Date: 30/01/2003	Checked:	Drawing No: 2032/01	Rev:
Plot Date: 12/03/2003		Job:	

156-113 LB016