

Photo 9



Photo 1,3

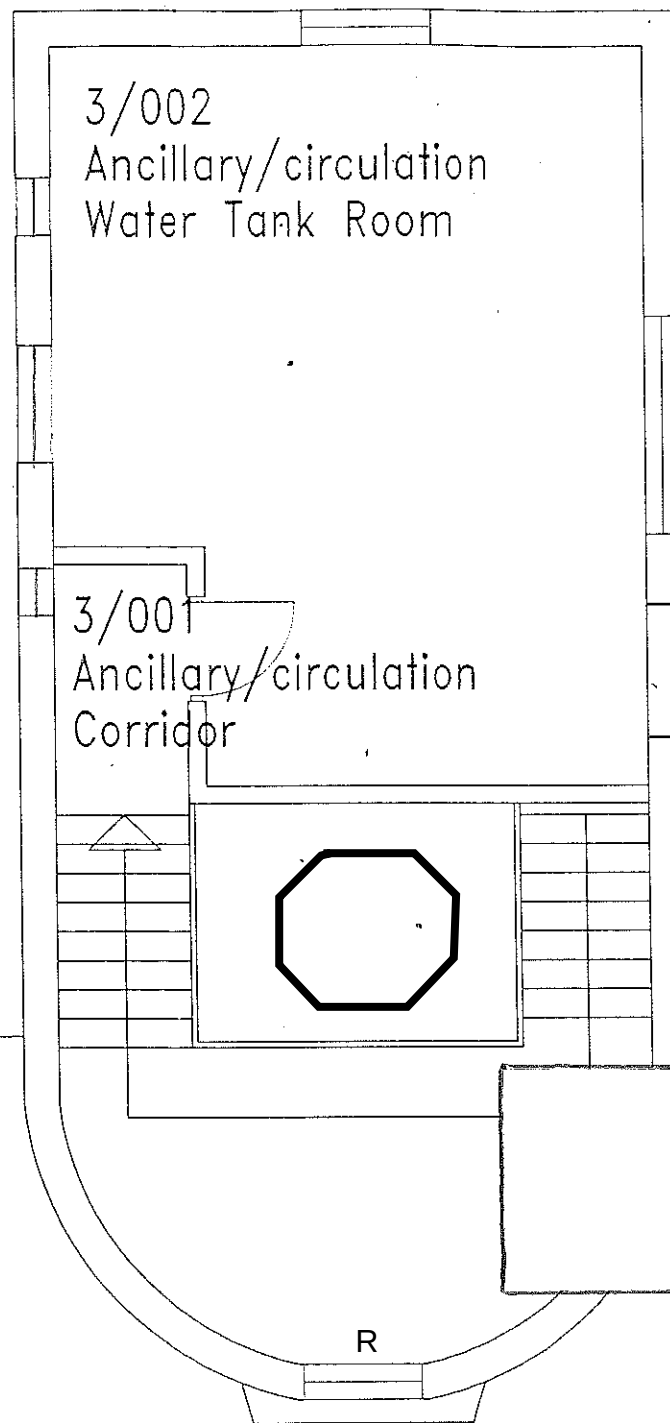


Photo 10



156-113 LB019

Block A
Third Floor

London Borough of Hillingdon

Education, Youth & Leisure Services
Organisation & Resources Team
orteam@hillingdon.gov.uk



Tel: 01895 277695

Fax: 01895 277007

Property: LADY BANKES JUNIORS

Title: Block A - Third Floor

Scale: 65:1

Drawn: CAD-CAPTURE

Filename: 2032.dwg

Date: 30/01/2003

Checked:

Drawing No:

Rev:

Plot Date: 12/03/2003

Job:

2032/01