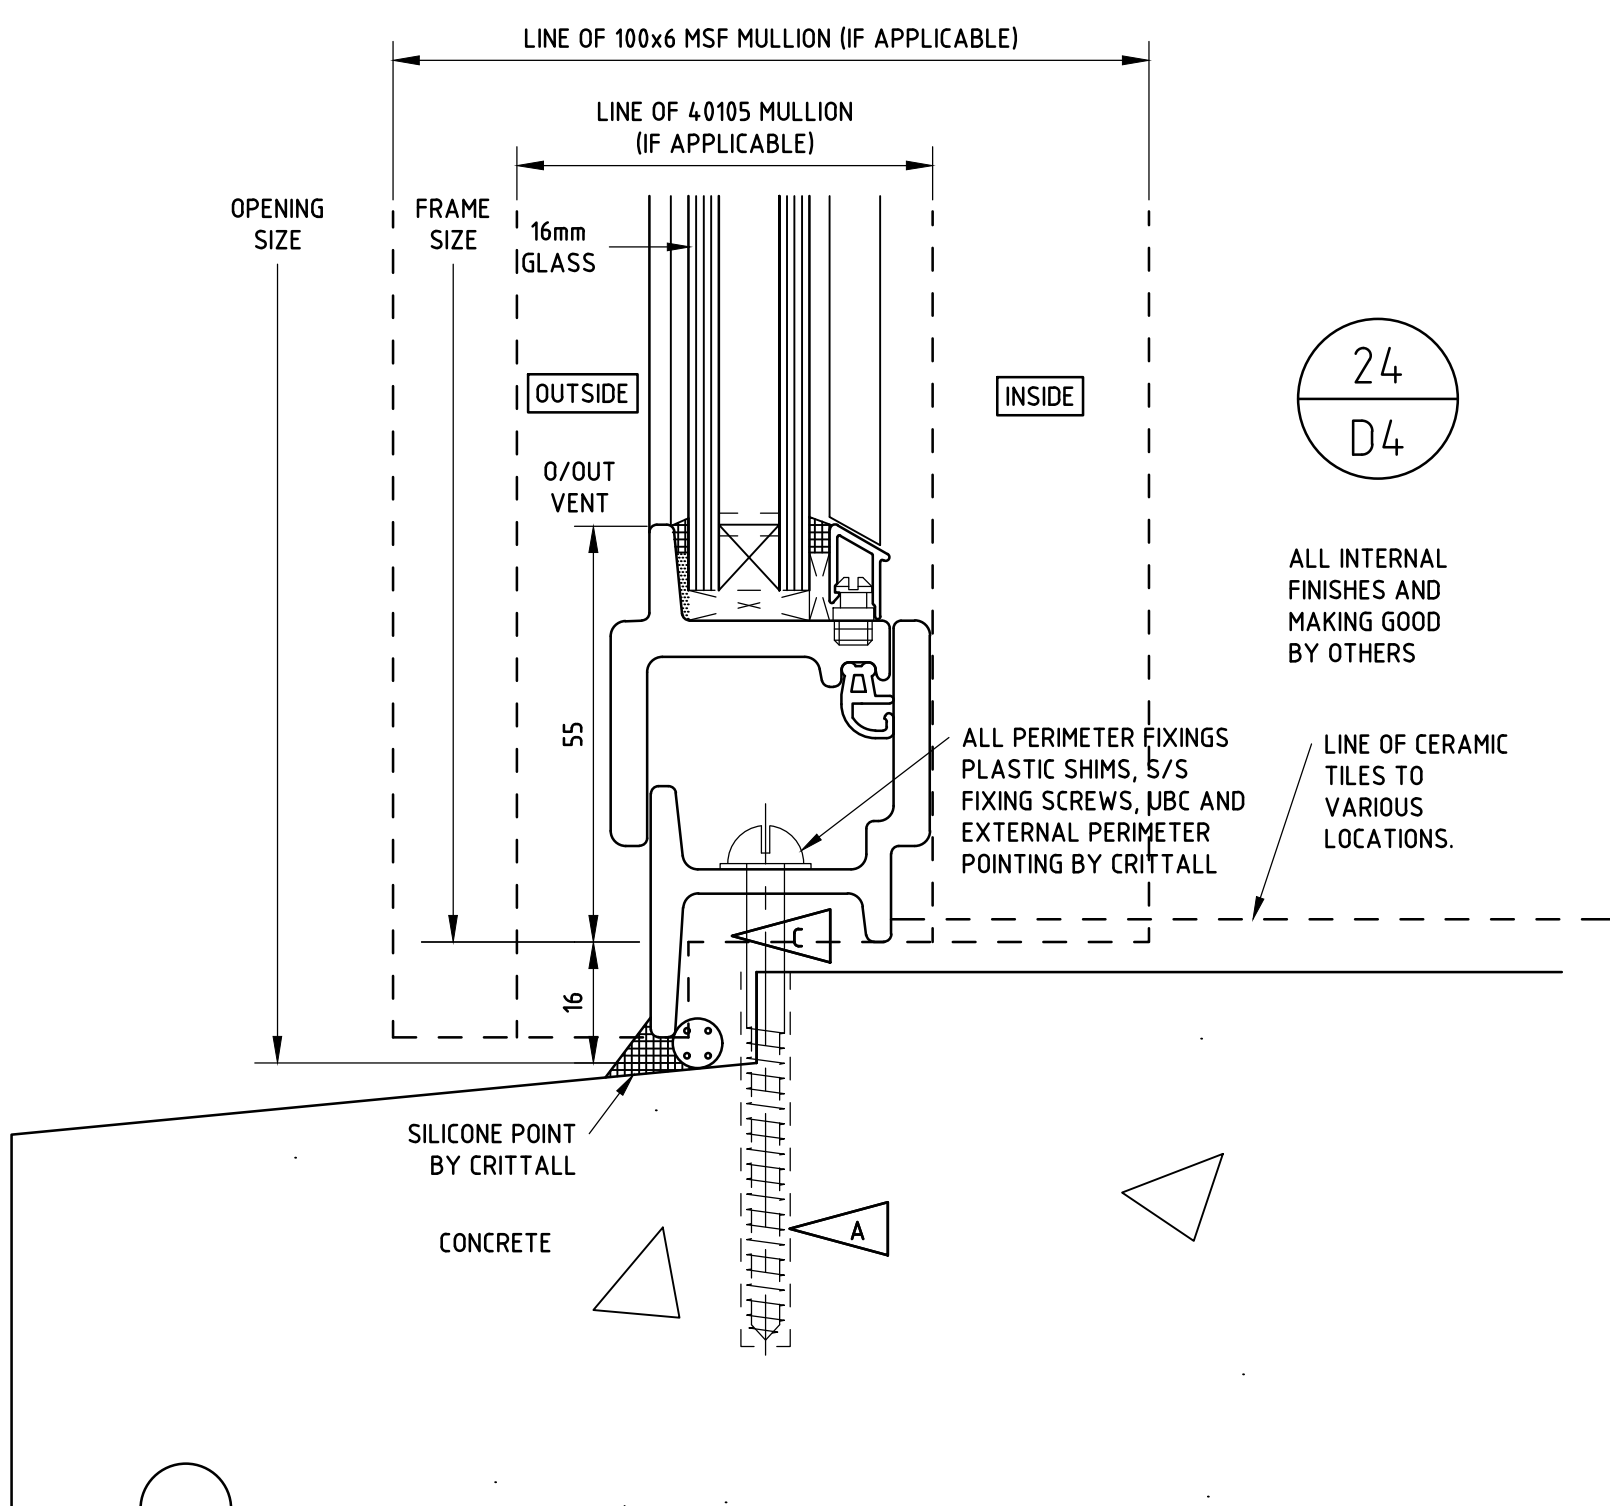
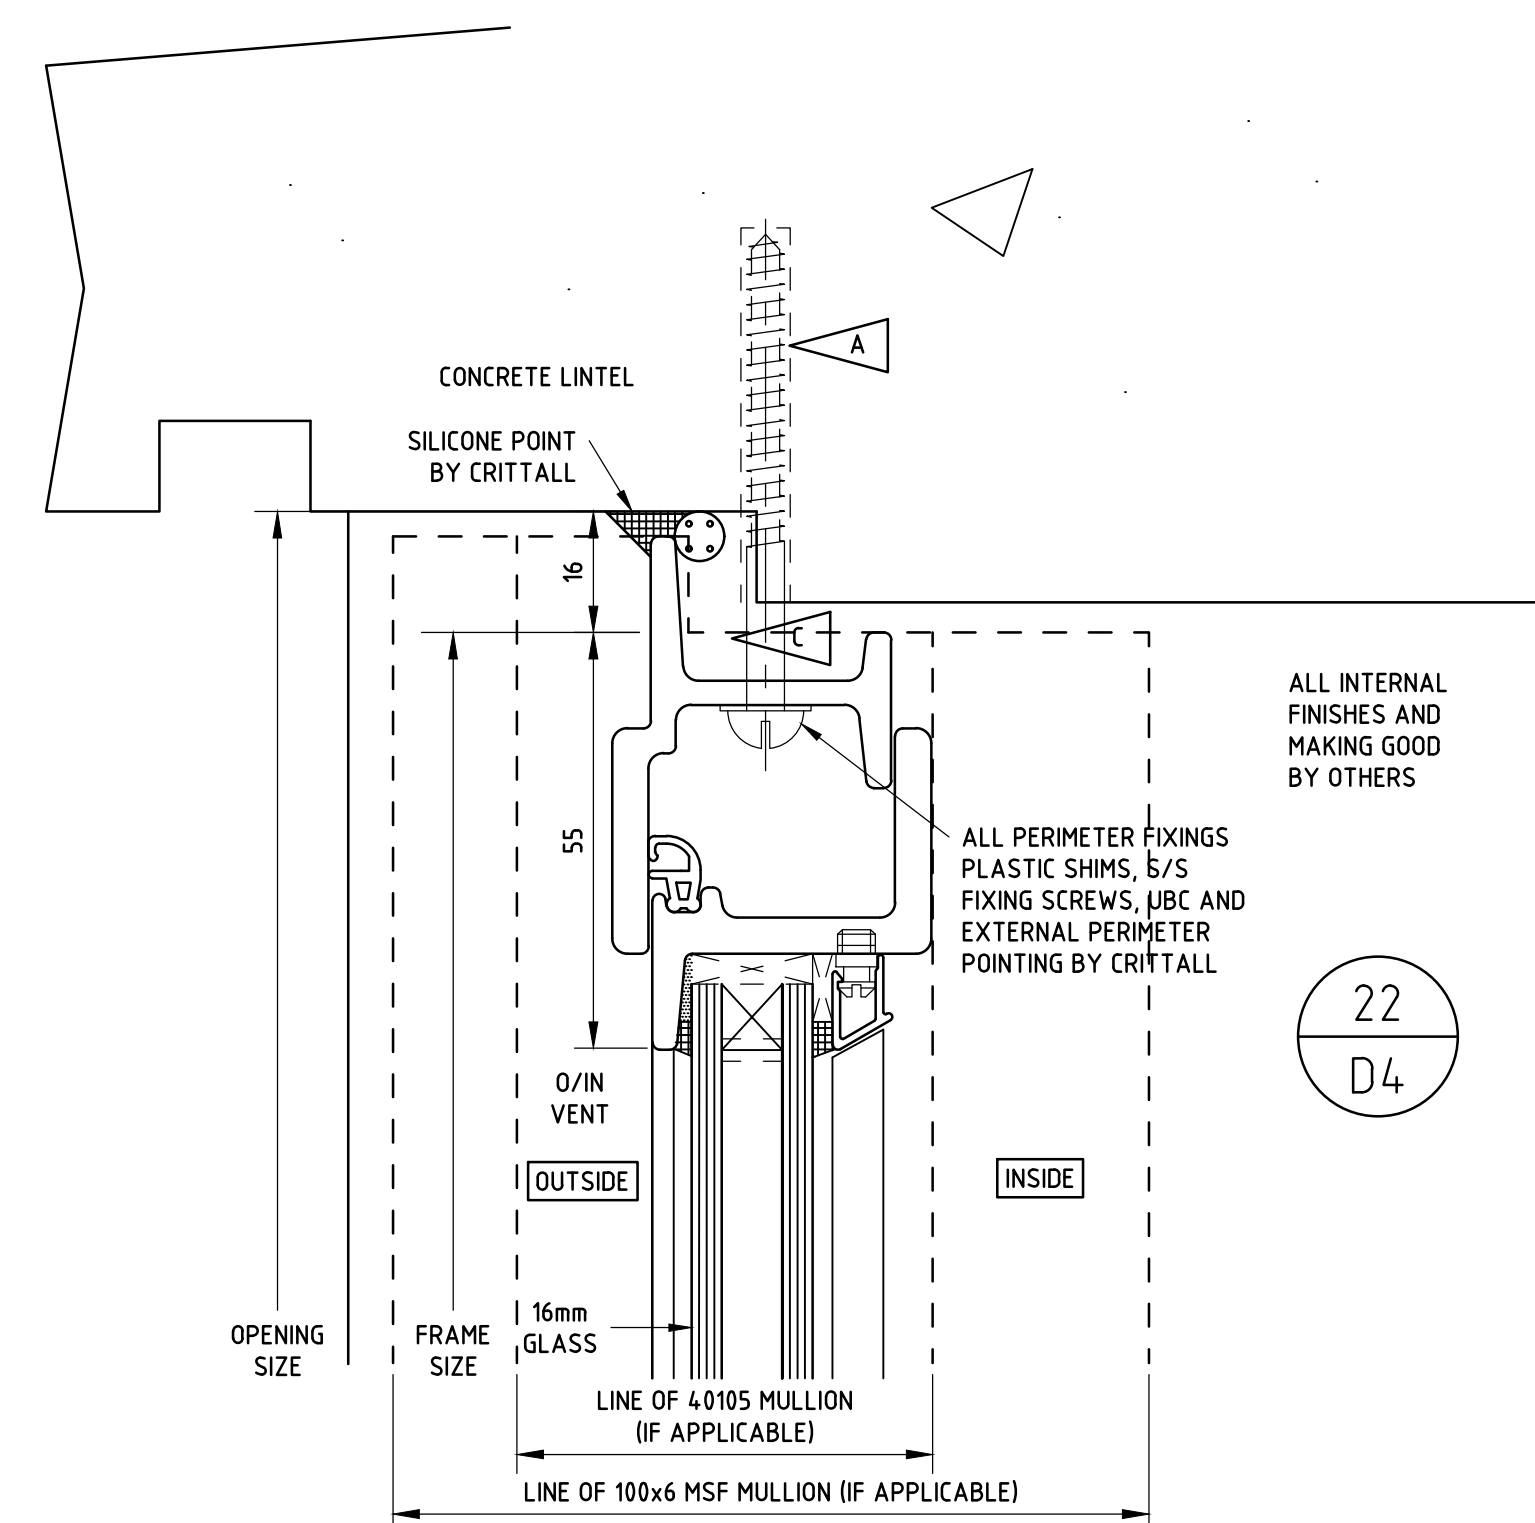


OUTSIDE ELEVATIONS - DO NOT SCALE

[illegible]

* DETAILER'S SIGNATURE AUTHORIZES RELEASE FOR PRODUCTION/INSTALLATION

	EXTERNAL POINTING BY CRITTALL/OTHERS
	— — — PLUGS BY CRITTALL
	HOLES BY GENERAL CONTRACTOR/CRITTALL
	POLYURETHANE FOAM INFILL BY CRITTALL
	POLYURETHANE FOAM/WATERPROOF INFILL NOT WITHIN CRITTALL SCOPE OF WORKS
	BRICKWORK ETC TO BE FLUSH-POINTED 12mm FORWARD OF EXTERNAL FACE OF WINDOWS
	DETAIL NUMBER
	DRAWING NUMBER

BI-METALLIC CORROSION: THE CONTENT OF THESE DRAWINGS HAVE TAKEN INTO CONSIDERATION BI-METALLIC CORROSION (GALVANIC ACTION) EFFECTS FOR THE MATERIALS USED THEREIN, BY FOLLOWING THE ADVICE GIVEN IN PD 6484:1979, PUBLISHED BY BSI

THIS DRAWING IS THE PROPERTY OF CRITTALL WINDOWS LIMITED. IT IS A
CONFIDENTIAL DOCUMENT AND MUST NOT BE COPIED, USED OR ITS CONTENTS
DIVULGED WITHOUT PRIOR WRITTEN CONSENT © CRITTALL WINDOWS LTD 2018

REVISION	REVISION TO ESTIMATE	BY	DATE
A	CONSTRUCTION ISSUE	SJR	25/11/19
REVISION	REVISION TO DRAWING	BY	DATE



ARCHITECT	PELLINGS LLP, NORTHSIDE HOUSE, MOUNT PLEASANT BARNET, EN4 9EB
-----------	---

CHECKED	SCALE AT A1 1:1
---------	-----------------

9650G2B	D4
---------	----

[illegible]

FINISH	
--------	--