
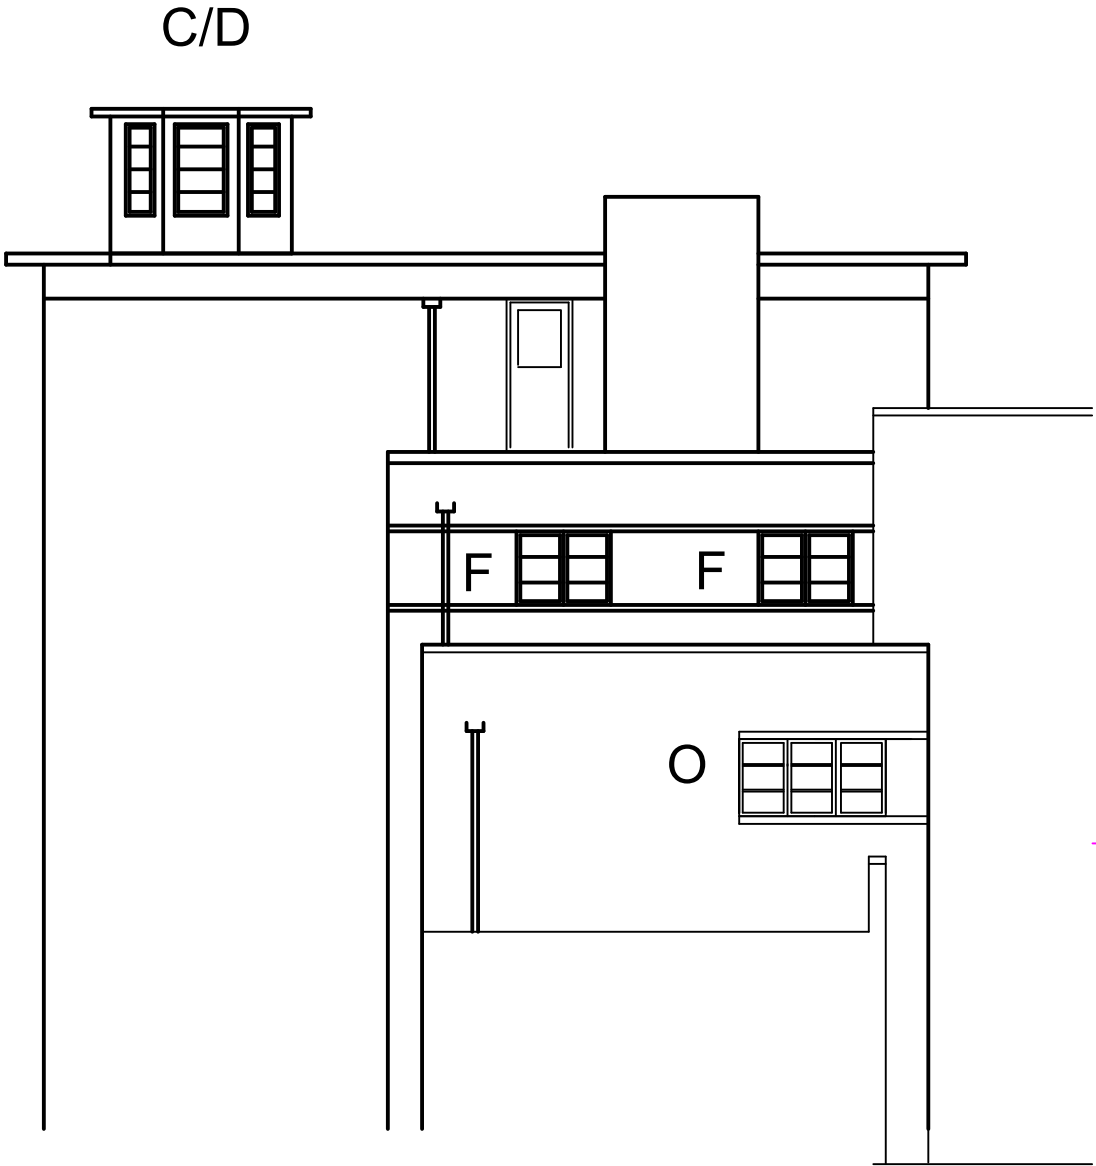
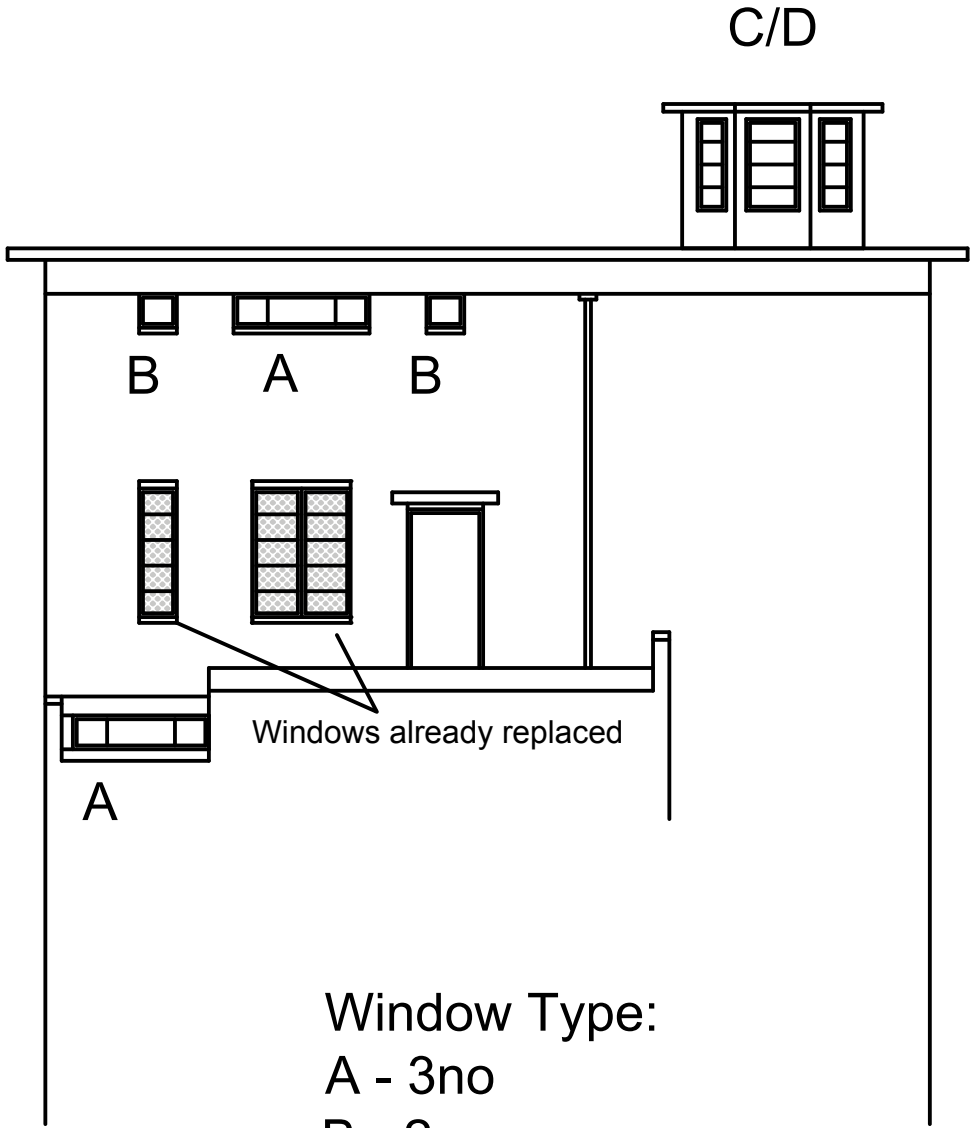


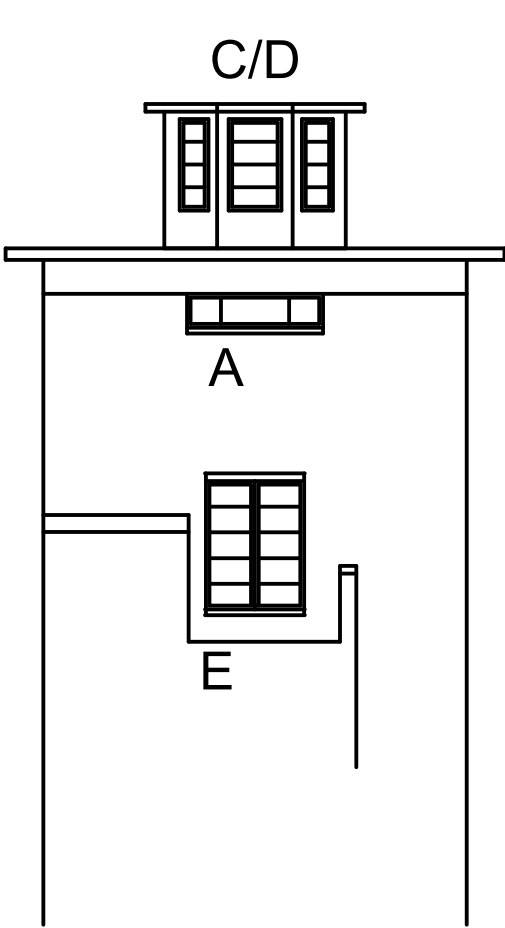

Window Type:
A - 3no
B - 2no.
C - 4 no.
D - 4 no.
E - 1no.
F - 2no.
O - 1no.

PRELIMINARY

NOTES:
Report all discrepancies, errors and omissions
Do not scale from this drawing.
Verify all dimensions on site before commencing any work or preparing shop drawings.
All materials, components and workmanship are to comply with all the relevant British Standards, Codes of Practice, and appropriate manufacturers recommendations that from time to time shall apply.
For all specialist work, see relevant drawings.

This drawing and design are copyright of PELLINGS LLP

Rev	Date	Description	Name
-	--/--		



Pellings LLP Northside House Mount Pleasant Barnet EN4 9EB t 020 8441 8500 f 020 8441 4616 e barnet@pellings.co.uk www.pellings.co.uk		Architecture & Planning ■ Building Surveying ■ Project Management ■ Cost Consultancy ■ CDM Co-ordination			
CLIENT London Borough of Hillingdon		PROJECT Lady Banks Infant & Junior School			
TITLE Window replacement works 2nd & 3rd floor levels		DATE Nov 2019	SCALE 1:100 @A3	DRAWN PM	CHK
DRAWING No 156 113 LB021					