


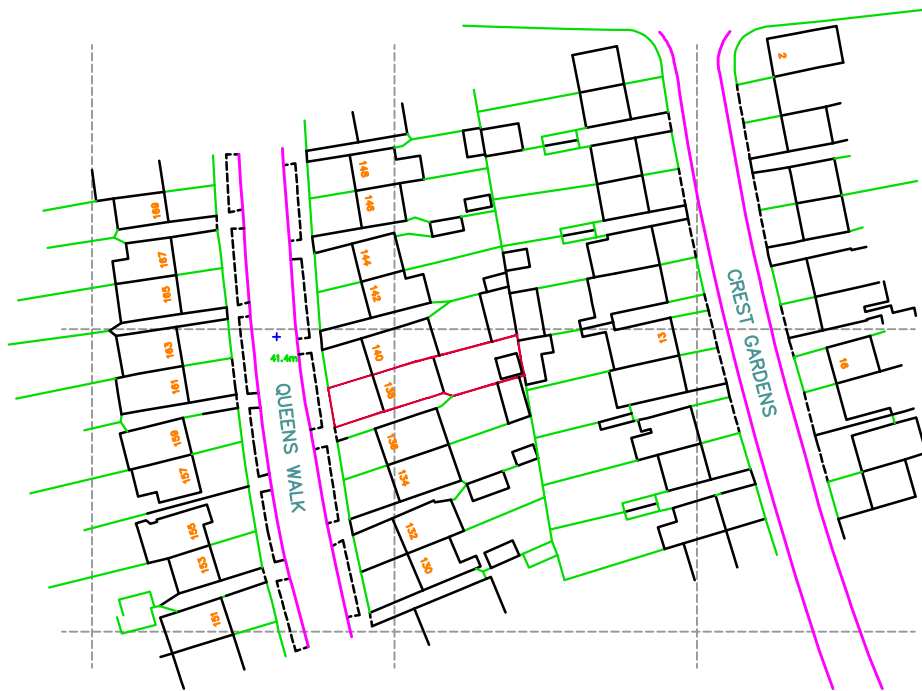

Ordnance Survey (c) Crown Copyright 2025. All rights reserved. Licence number 100022432

Location plan

DWG No. 3397-SK1

Scale 1:1250

138 QUEENS WALK
RUISLIP
MIDDLESEX
HA4 0NS

