


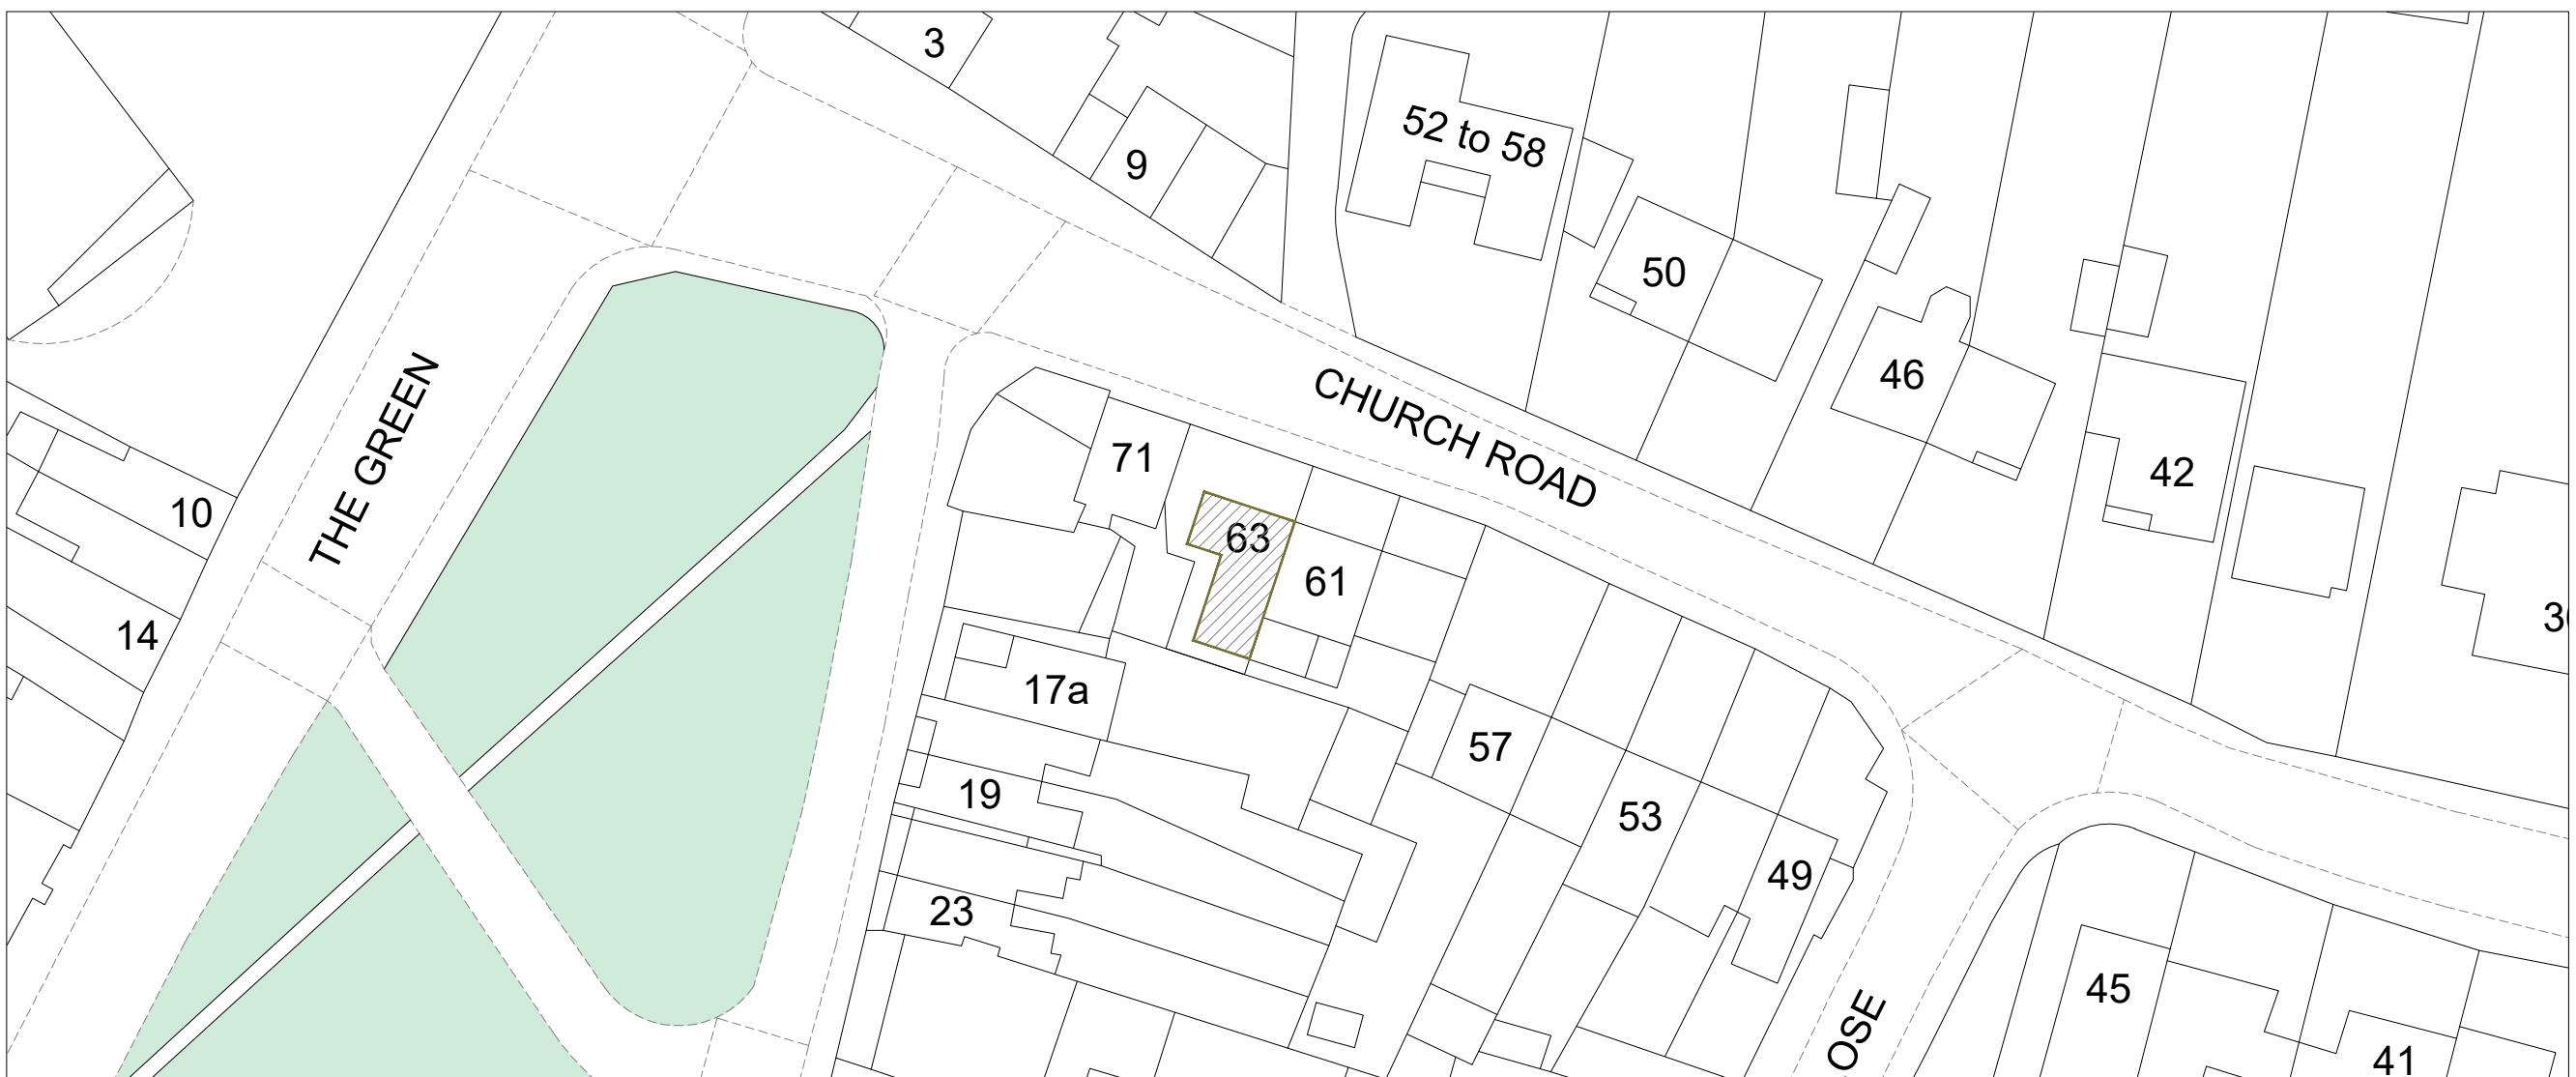

LOCATION PLAN

Scale: 1/1250



BUILDING BOUNDARY  
Scale: 1/500

SCALE: 1:500 0 25m

SCALE: 1:1250 0 50m

**GENERAL NOTES:**

**KEY:**

- BUILDING - (63 CHURCH ROAD)
- SITE BOUNDARY
- BUILDING BOUNDARY


A	Issue For Approval	05/25
No	Revision / Issue	Date

**Site :**  
63 Church Road  
West Drayton  
UB7 7PX

**Project Title :**  
Planning Application for a Single  
Storey Rear Extension & Internal  
Re-Configuration Under  
Certificate of Lawfulness  
Application

**Client :**  
Mr. & Mrs. Patel  
63 Church Road  
West Drayton  
UB7 7PX

Do not alter or amend the scale from this drawing. The information may be suitable for discussion purposes and for obtaining Planning Approval only. This drawing is NOT a construction drawing and should not be relied upon for any other works. This drawing should not be copied or altered in any way except by way of written permission from the designers. Discrepancies may occur from on-site dimensions to this drawing issued. ABP Architectural Services Ltd will not be held liable for any discrepancies raised from this drawing and on-site dimensions.

Project Ref No : ABP-CRWG63-01	Sheet No : P-O
Date : August 2025	
Scale : VARIES @ A-3	Drawn By : ABP