

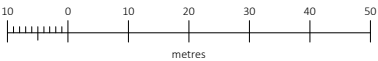
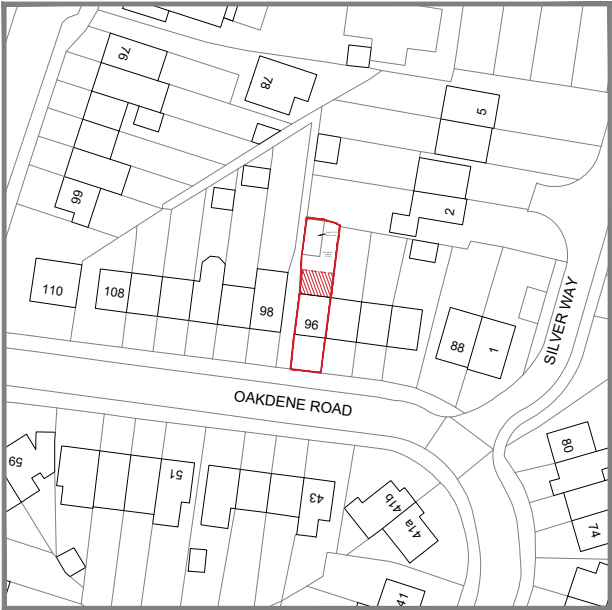


OS MAP - SCALE 1:1250

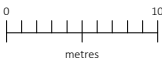

BLOCK PLAN - SCALE 1:500

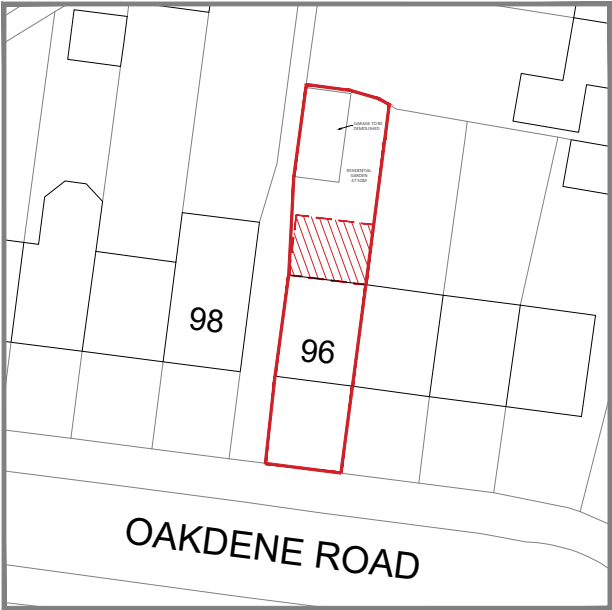

© Crown copyright 2024 Ordnance Survey 100053143



Amico Design Limited
Grange Park Court, 3 Roman Way,
Northampton, NN4 5EA
01604 871809
hello@amicodesign.co.uk
www.amicodesign.co.uk

A	ANNOTATION ADDED	HK	13/11/24
REV:	DESCRIPTION:	BY:	DATE:

STATUS: **PLANNING**
CLIENT: MR SINGH

PROJECT:	96 OAKDENE, ROAD, UXBRIDGE, UB10 0SQ
DRAWING TITLE:	OS MAP

SCALE AT A4: 1:1250/1:500	DATE: 18/10/24	DRAWN: HK	CHECKED: GB
PROJECT NO: 24163	DRAWING NO: AD-OS	REVISION: A	