

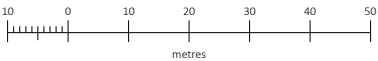


OS MAP - SCALE 1:1250

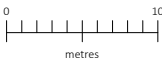

BLOCK PLAN - SCALE 1:500

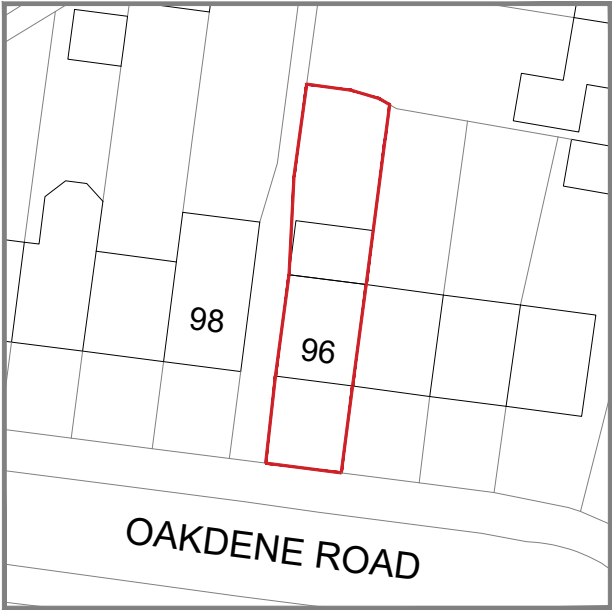

REV:	DESCRIPTION:	BY:	DATE:
STATUS:	PLANNING		
CLIENT:	MR SINGH		
PROJECT:	96 OAKDENE, ROAD, UXBRIDGE, UB10 0SQ		
DRAWING TITLE:	OS MAP		
SCALE AT A4: 1:1250/1:500	DATE: 18/10/24	DRAWN: HK	CHECKED: GB
PROJECT NO: 24163	DRAWING NO: AD-OS	REVISION: -	