

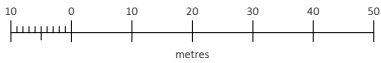
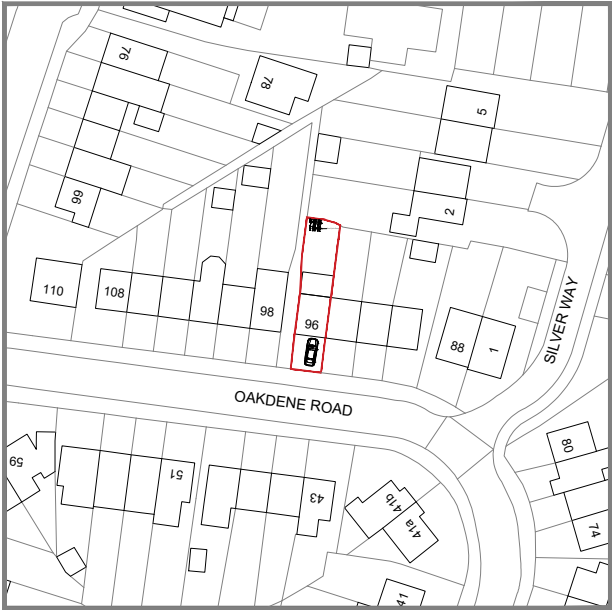


OS MAP - SCALE 1:1250

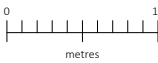

BLOCK PLAN - SCALE 1:500

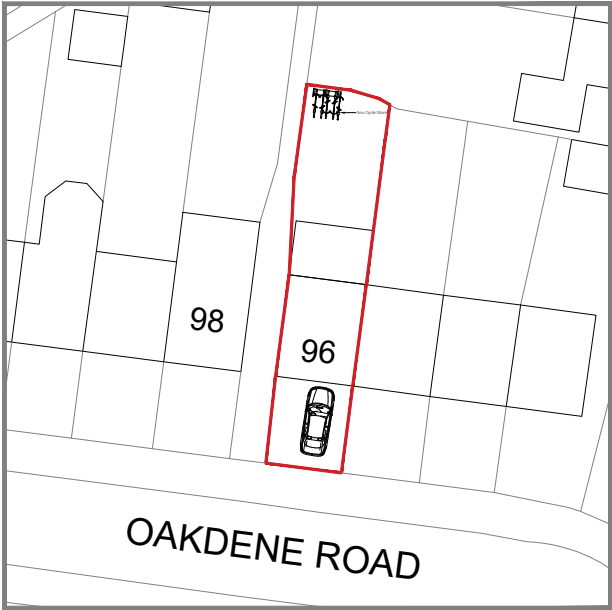

|                                               |                      |                |                |
|-----------------------------------------------|----------------------|----------------|----------------|
| REV:                                          | DESCRIPTION:         | BY:            | DATE:          |
| STATUS: <b>PLANNING</b>                       |                      |                |                |
| CLIENT: MR SINGH                              |                      |                |                |
| PROJECT: 96 OAKDENE, ROAD, UXBRIDGE, UB10 0SQ |                      |                |                |
| DRAWING TITLE: OS MAP                         |                      |                |                |
| SCALE AT A4:<br>1:1250/1:500                  | DATE:<br>10/09/25    | DRAWN:<br>HK   | CHECKED:<br>GB |
| PROJECT NO:<br>24163                          | DRAWING NO:<br>AD-OS | REVISION:<br>- |                |