


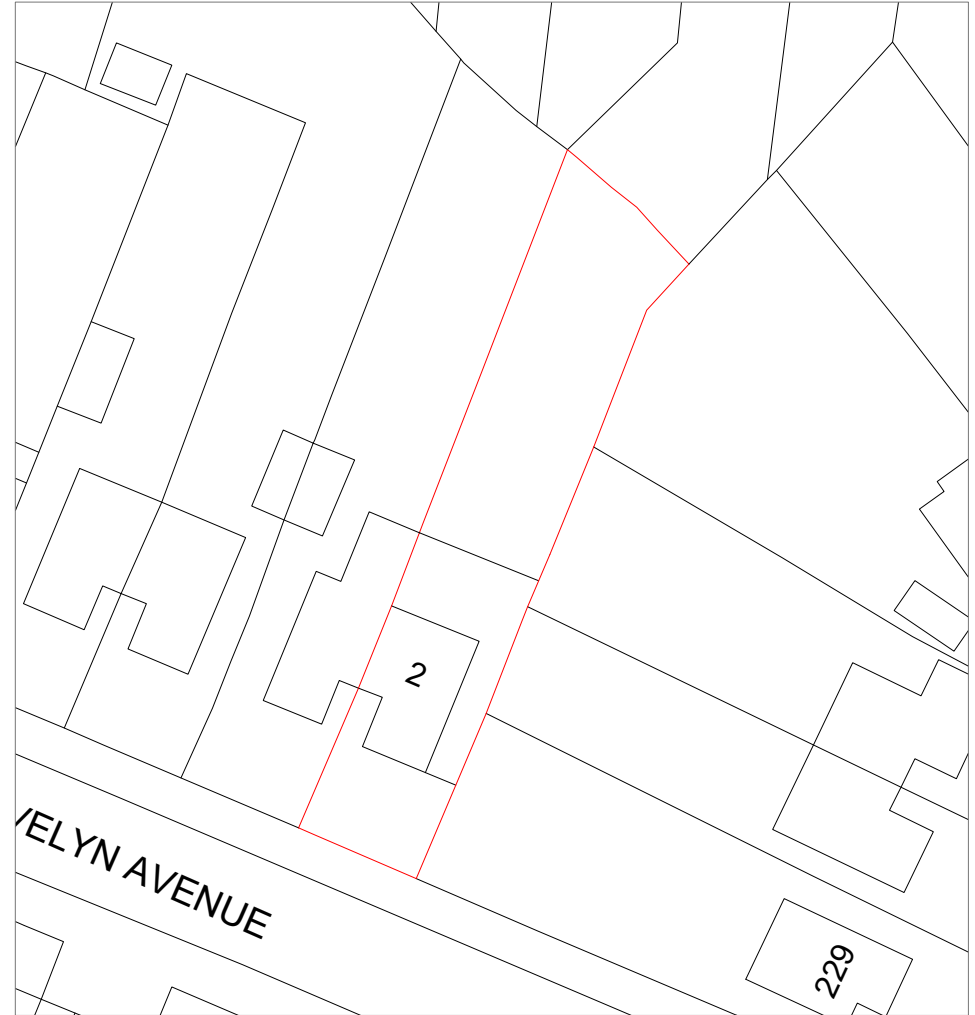


Location Plan


Scale:1:1250



Block Plan

Scale:1:500

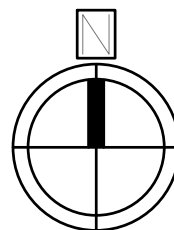

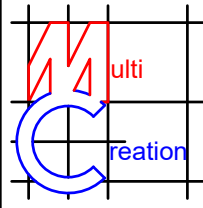	Project:	Title:	Scale: 1:1250/500@A4
	2 Evelyn Avenue	Location Plan	Date: 08/2025
	Ruislip	Block Plan	Drawing No.: 2945 - 06/MP
	Middx		Revision
	HA4 8AS		
239 Western Road, Southall, Middx, UB2 5HS Tel: 020 8571 1369 info@multicreation.co.uk			