
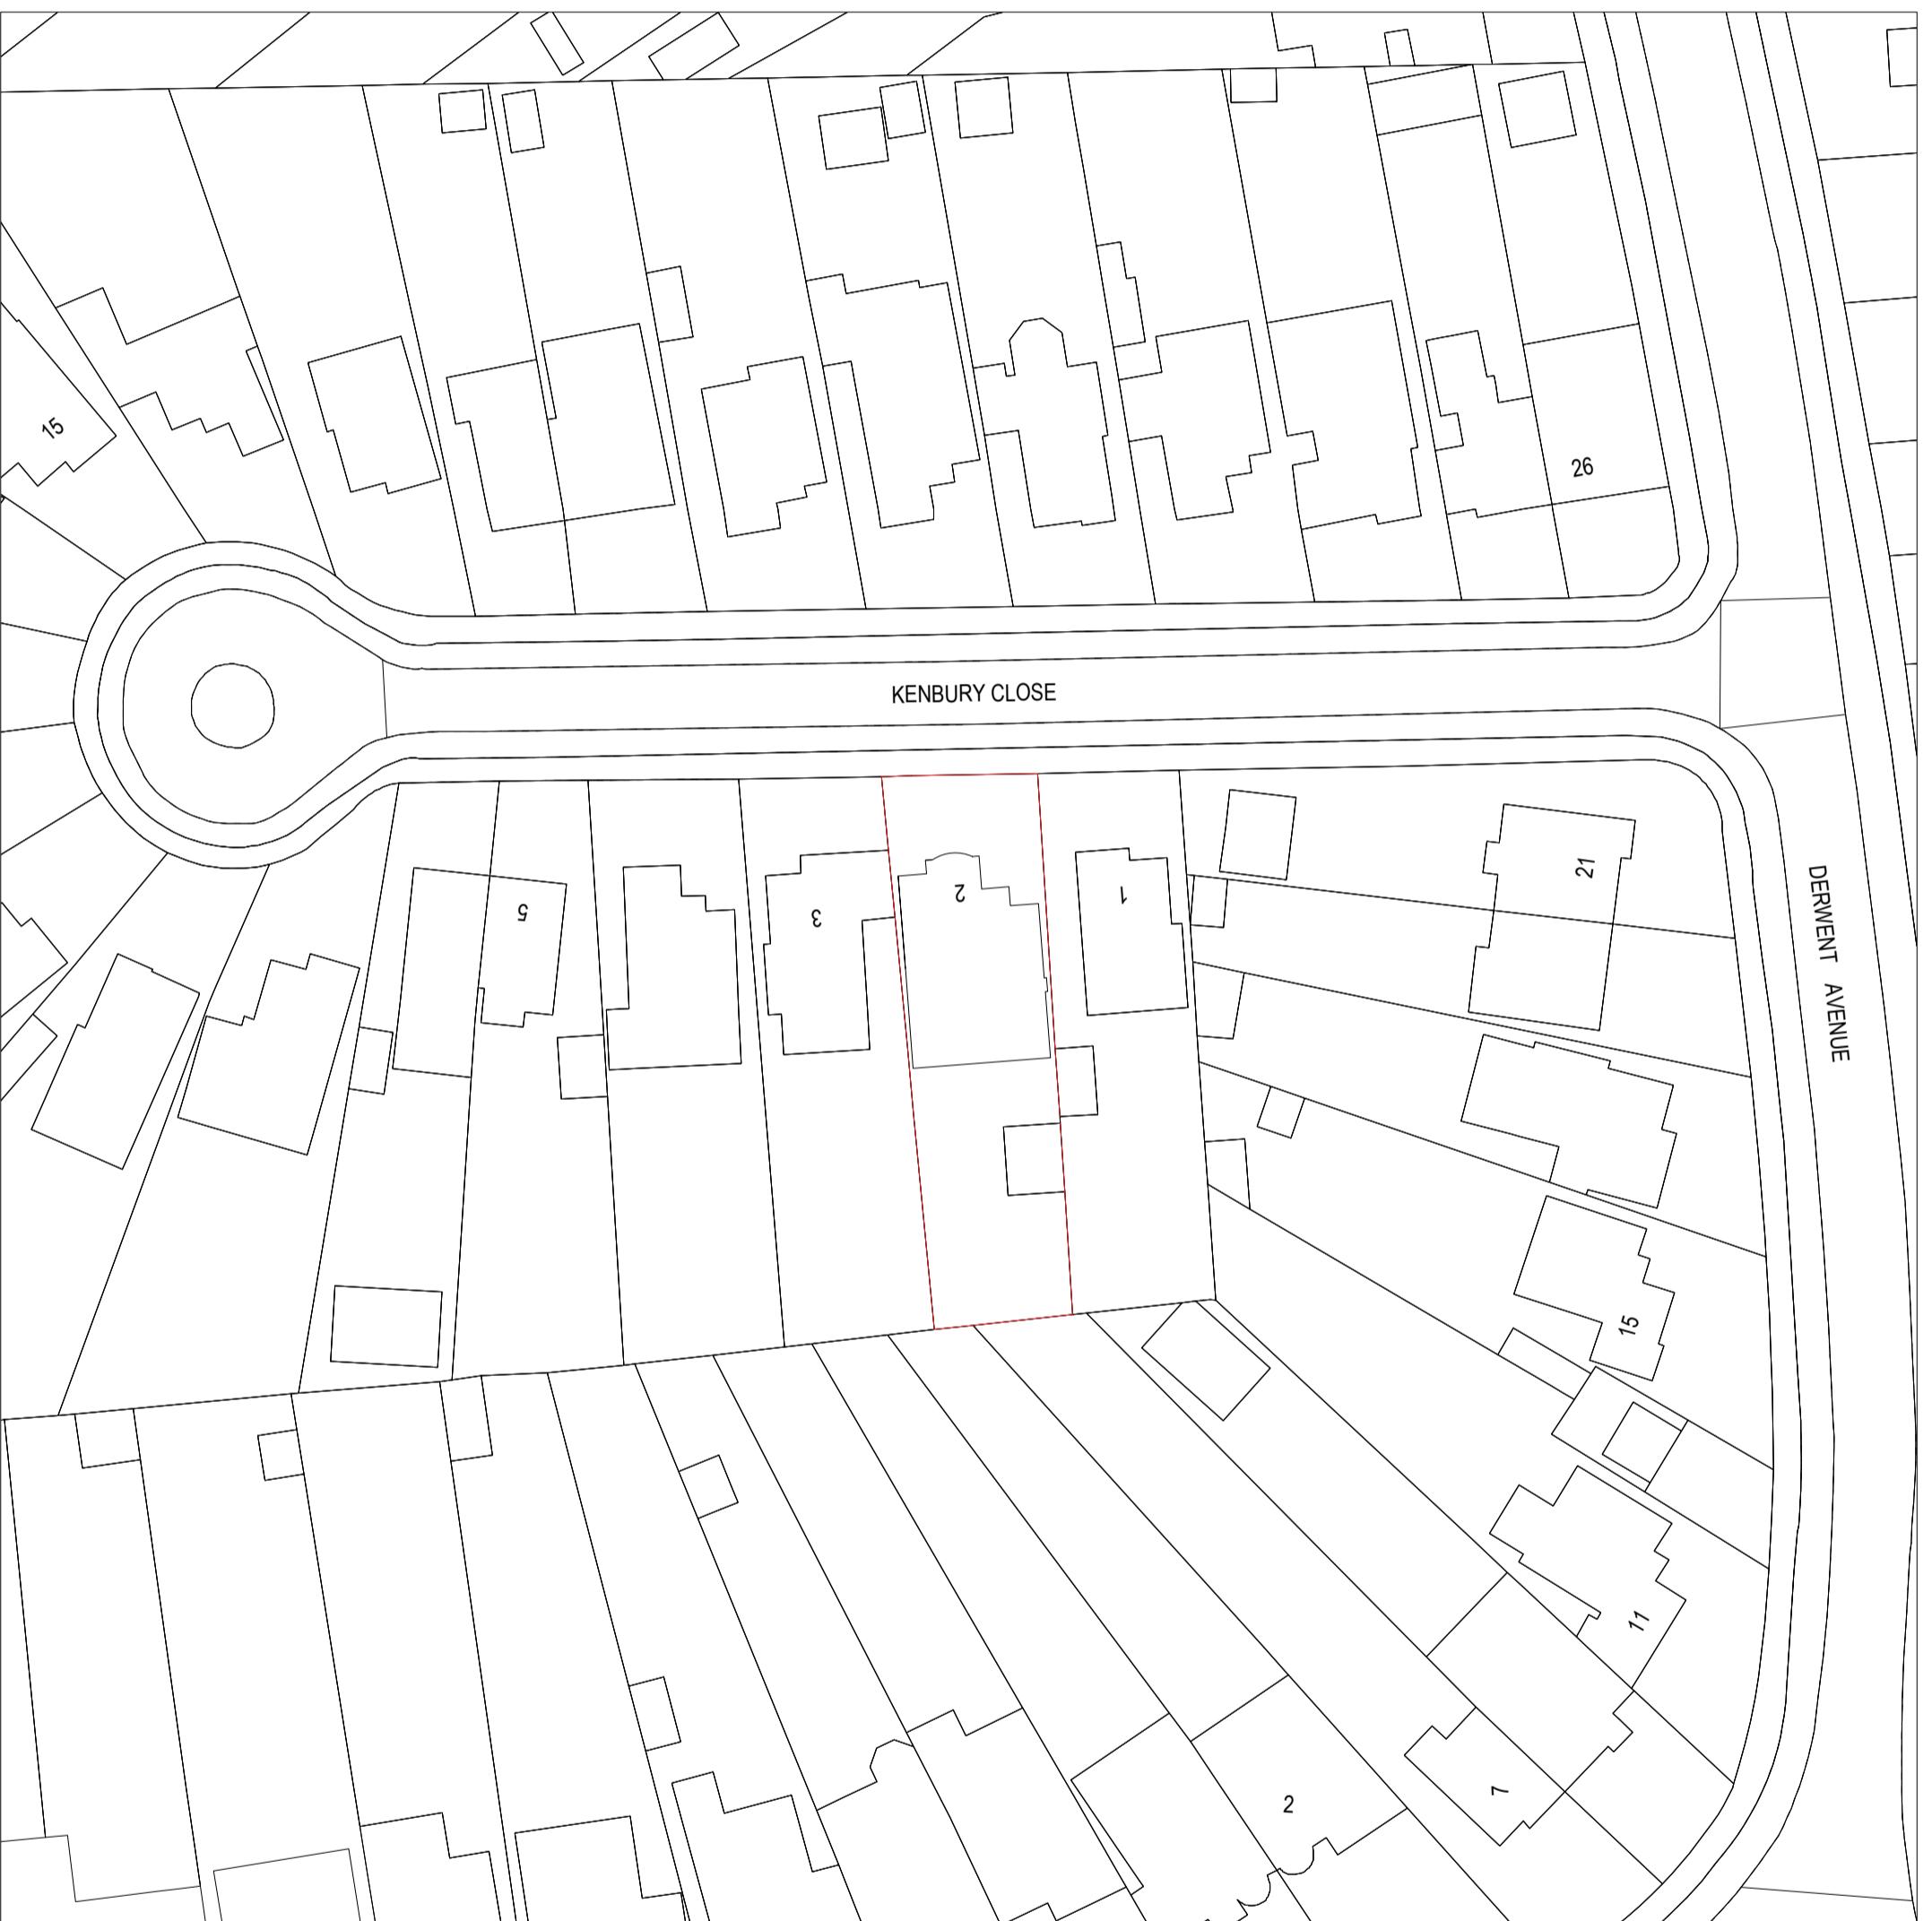


Location Plan

Scale 1:1250



© Crown Copyright and database rights 2024
OS 100047474

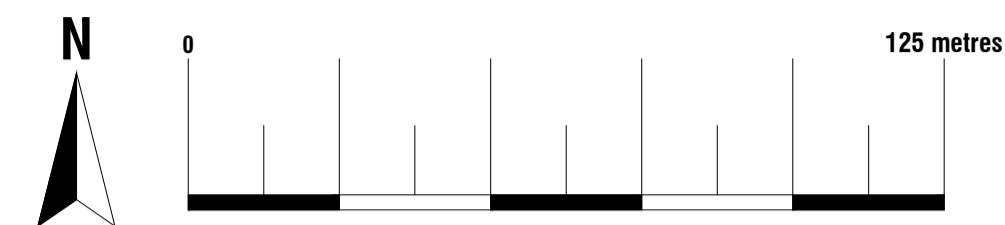

Existing Block Plan

Scale 1:500


© Crown Copyright and database rights 2024
OS 100047474

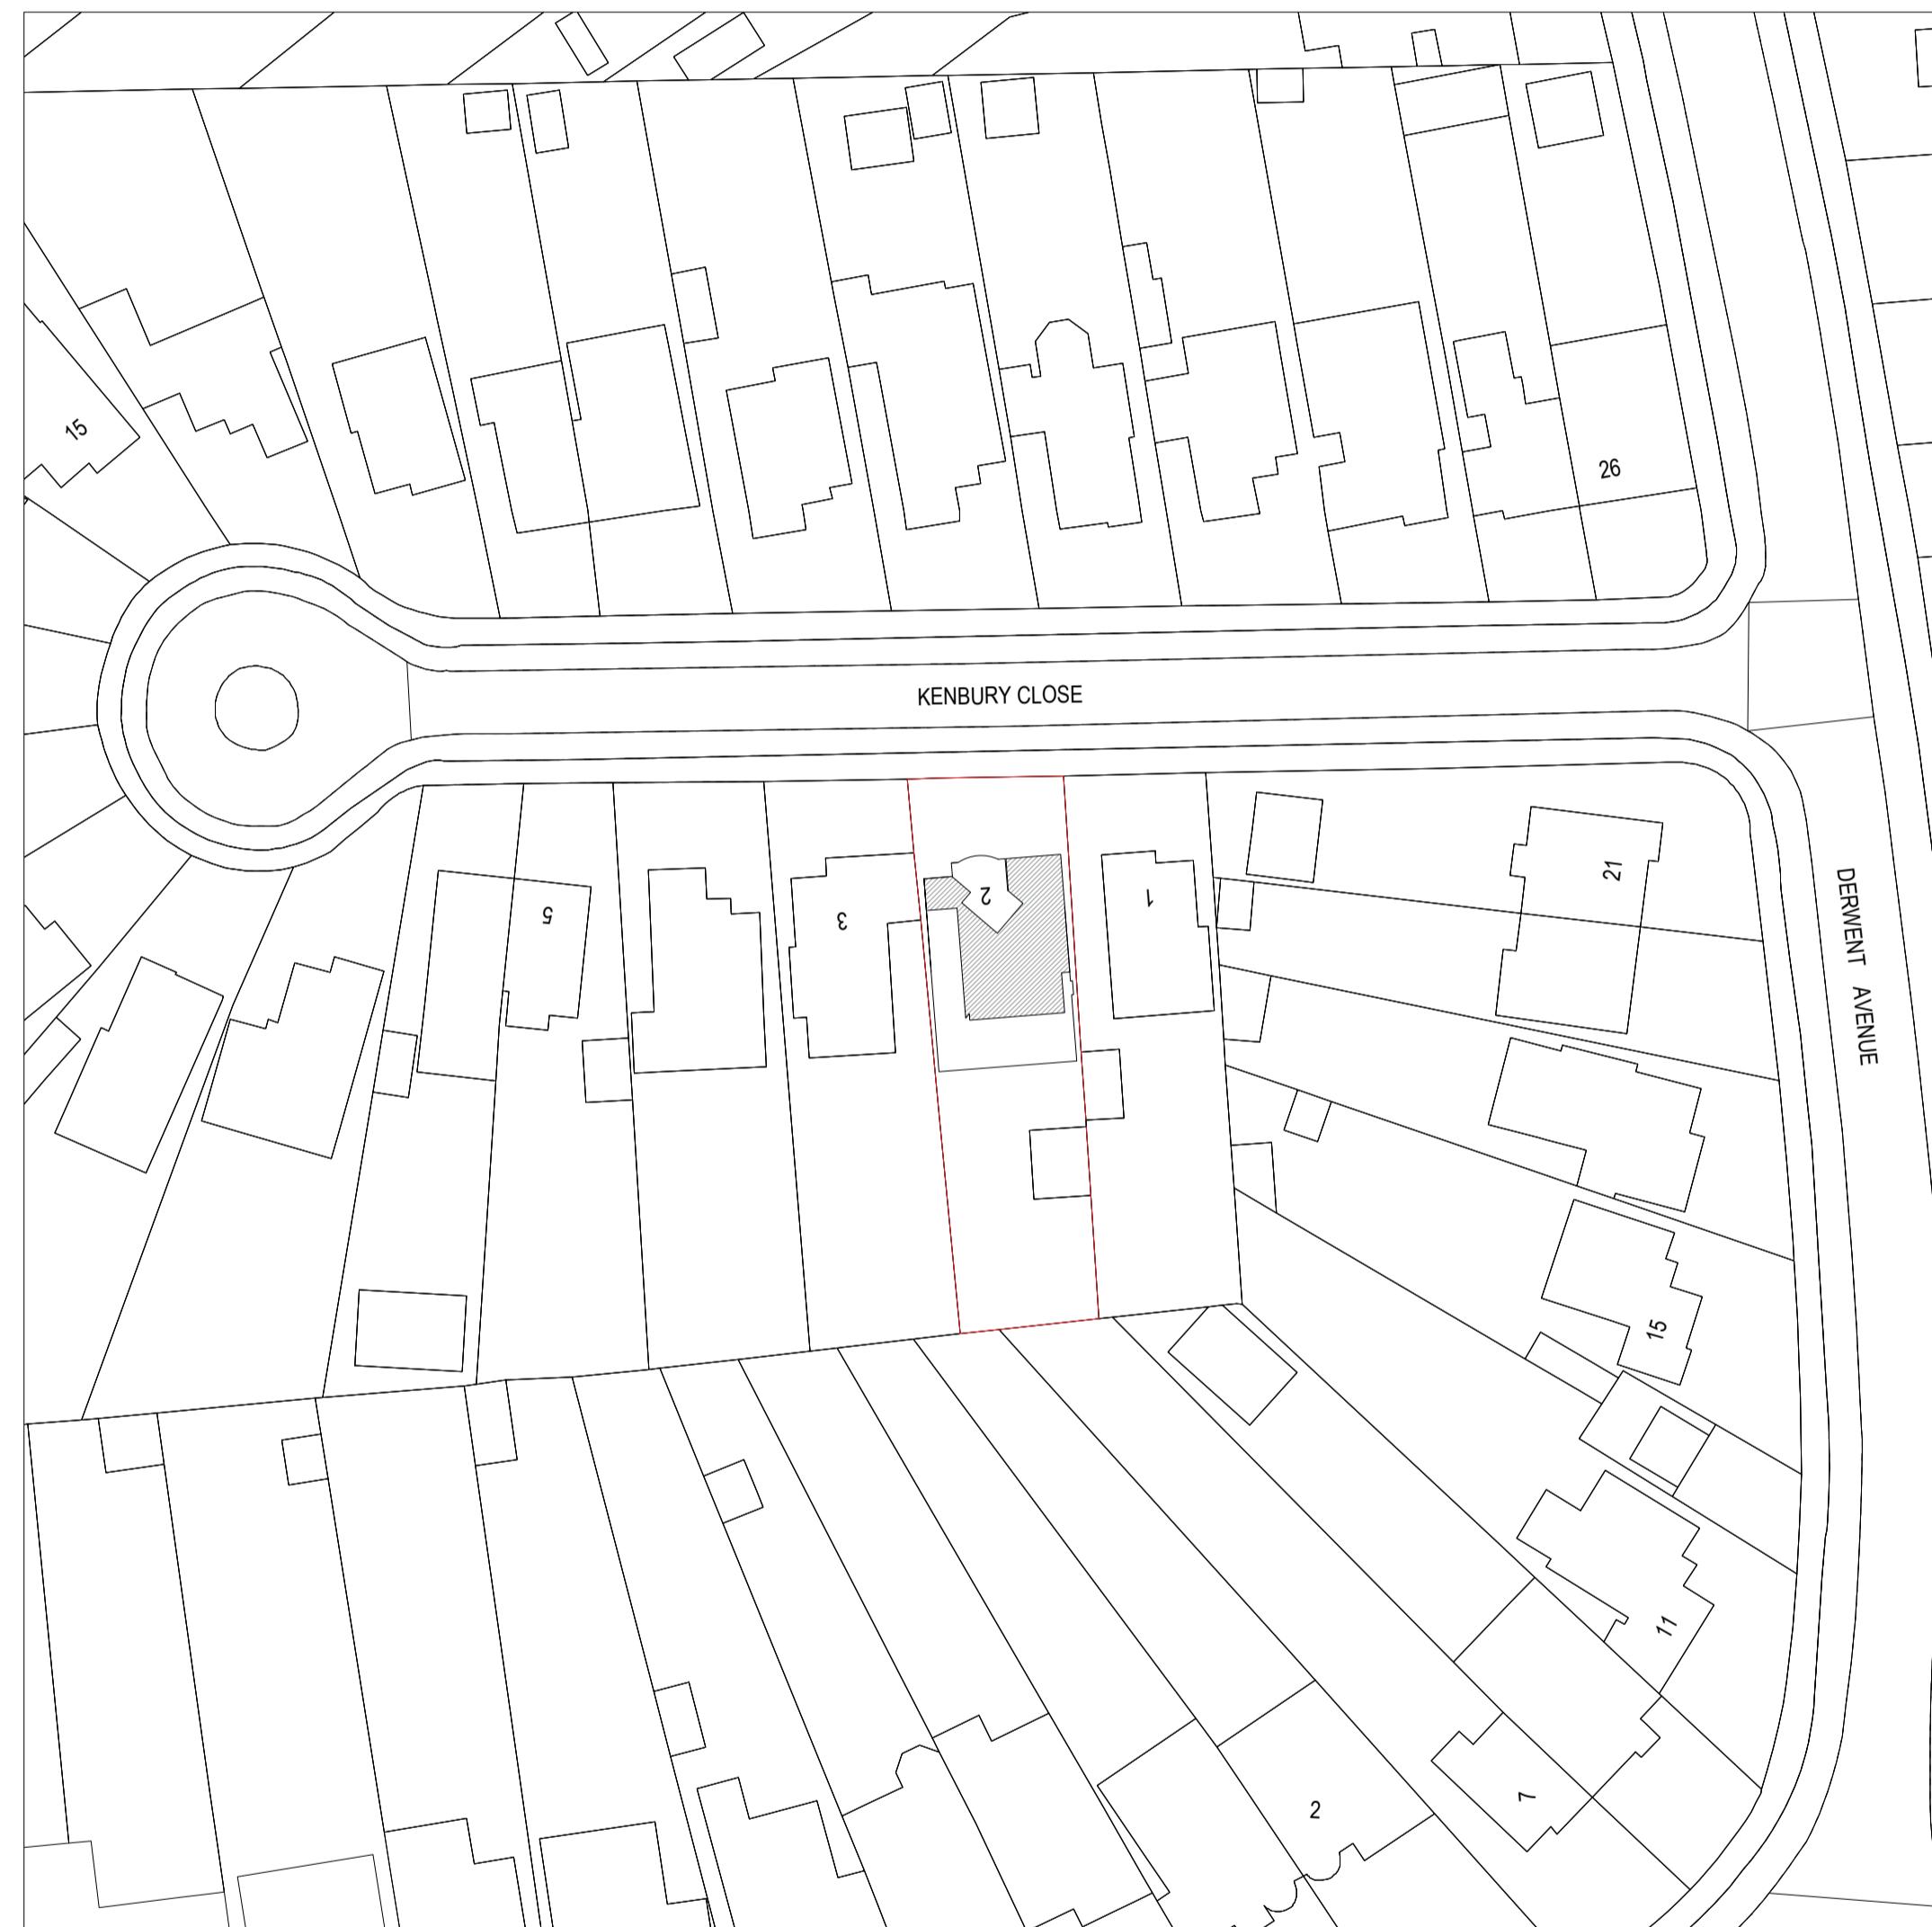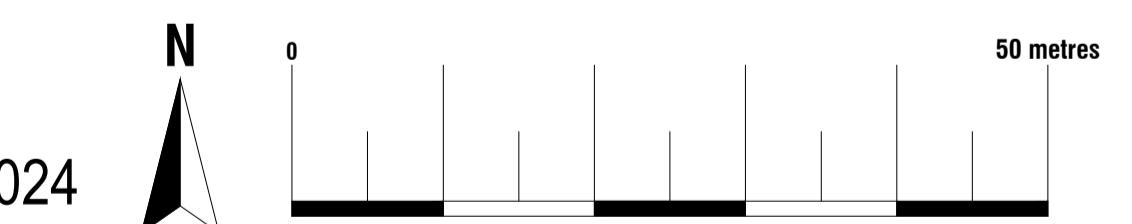

Proposed Block Plan

Scale 1:500

© Crown Copyright and database rights 2024
OS 100047474

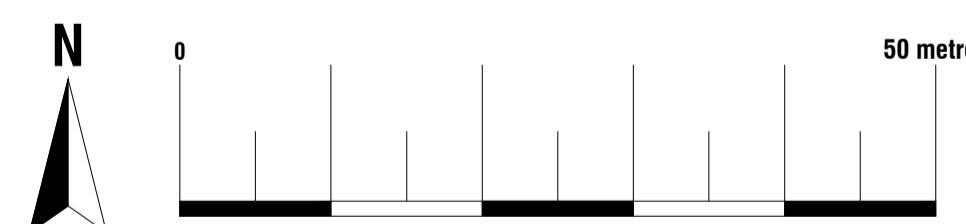

	Designation Design Consultancy Ltd 86-90 Paul Street, 3rd Floor, London, England, EC2A 4NE Tel: +447734464072 Email: Smanu@ddcengineers.co.uk	Date	15.02.2024
Site	2 Kenbury Close, Ickenham, Uxbridge UB10 8HU	Sheet	24-0109 D01 REV 4
Job	New Extension	Job	New Extension
Scale	As Shown@A1	Scale	As Shown@A1
Title Number	MX111184	Title	As Shown