


AMENDMENTS	DATE	REV.
Dimensions, areas and levels where given are only approximate and subject to site survey. All information is to be checked on site. If any discrepancy is found, it is to be noted on the drawings, drawings, documents and any other documents or records are to be noted to the architect before the drawings are submitted. The drawings to be used for the construction of the project are the drawings.		

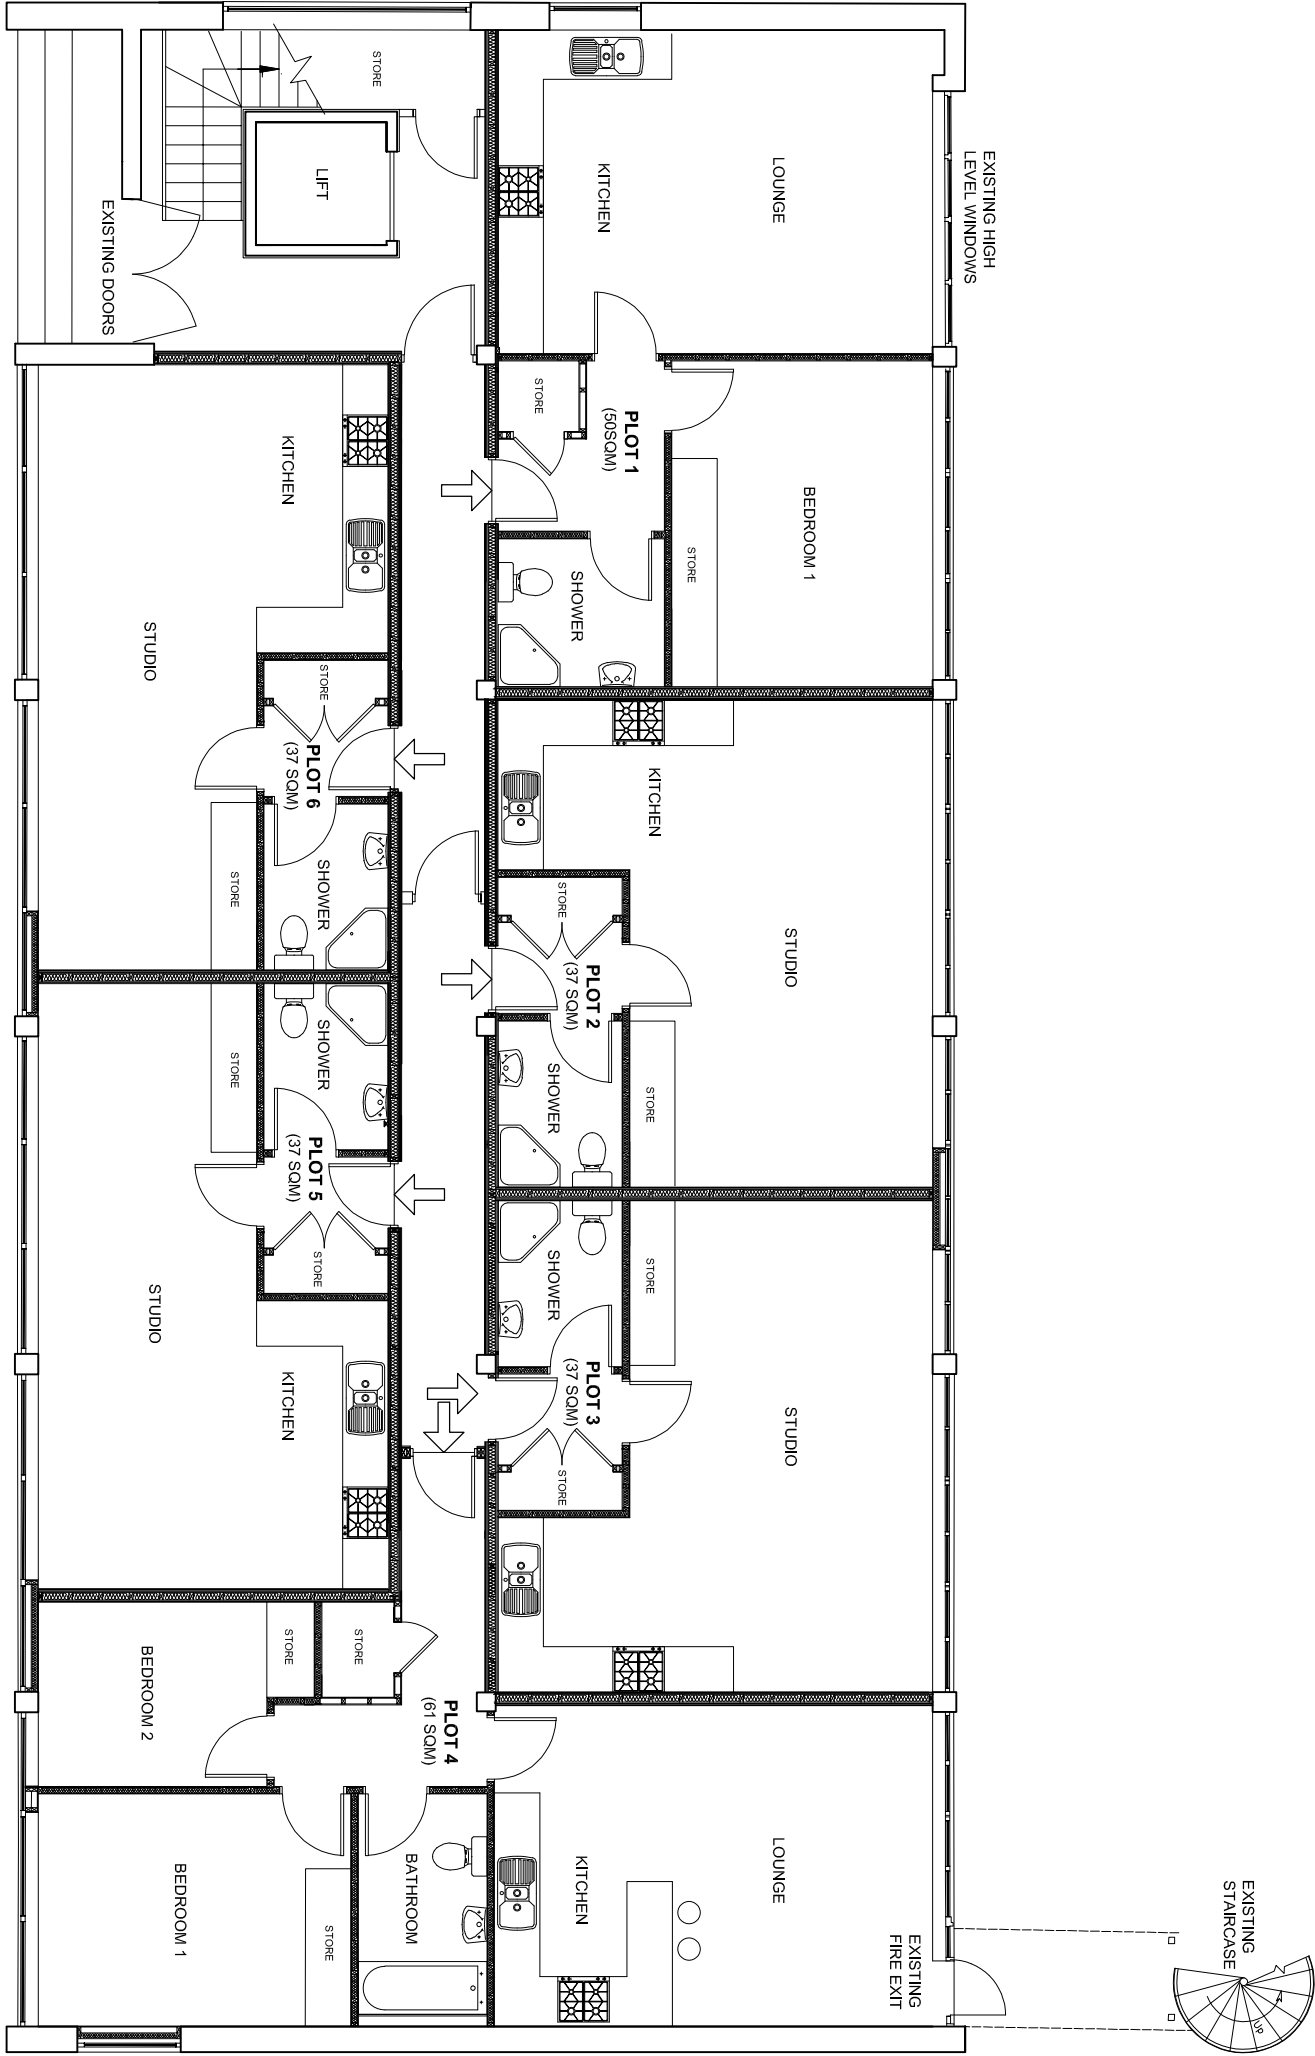

bernard murray design
 chartered architect

WWW.BMURRAYDESIGN.CO.UK
 78 BRIDGE ROAD, UXBRIDGE, MIDDLESEX UB8 3QW
 TEL: 07988 471714 EMAIL: BMURRAYDESIGN@YAHOO.CO.UK

PROJECT
 TRANSPORT HOUSE
 HILLINGDON
 UB10 0LY

CLIENT
 MR CM CHAYA

DRAWING
 EXISTING GROUND FLOOR

SCALE	1:100 @ A3	DRAWING NUMBER	REV.
DATE	MAR 2023	1134-39	
DRAWN	BM		