

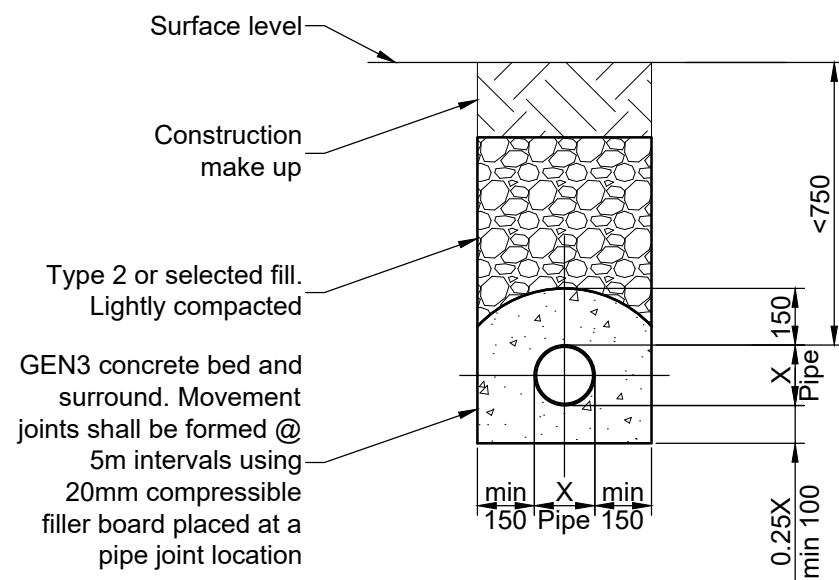
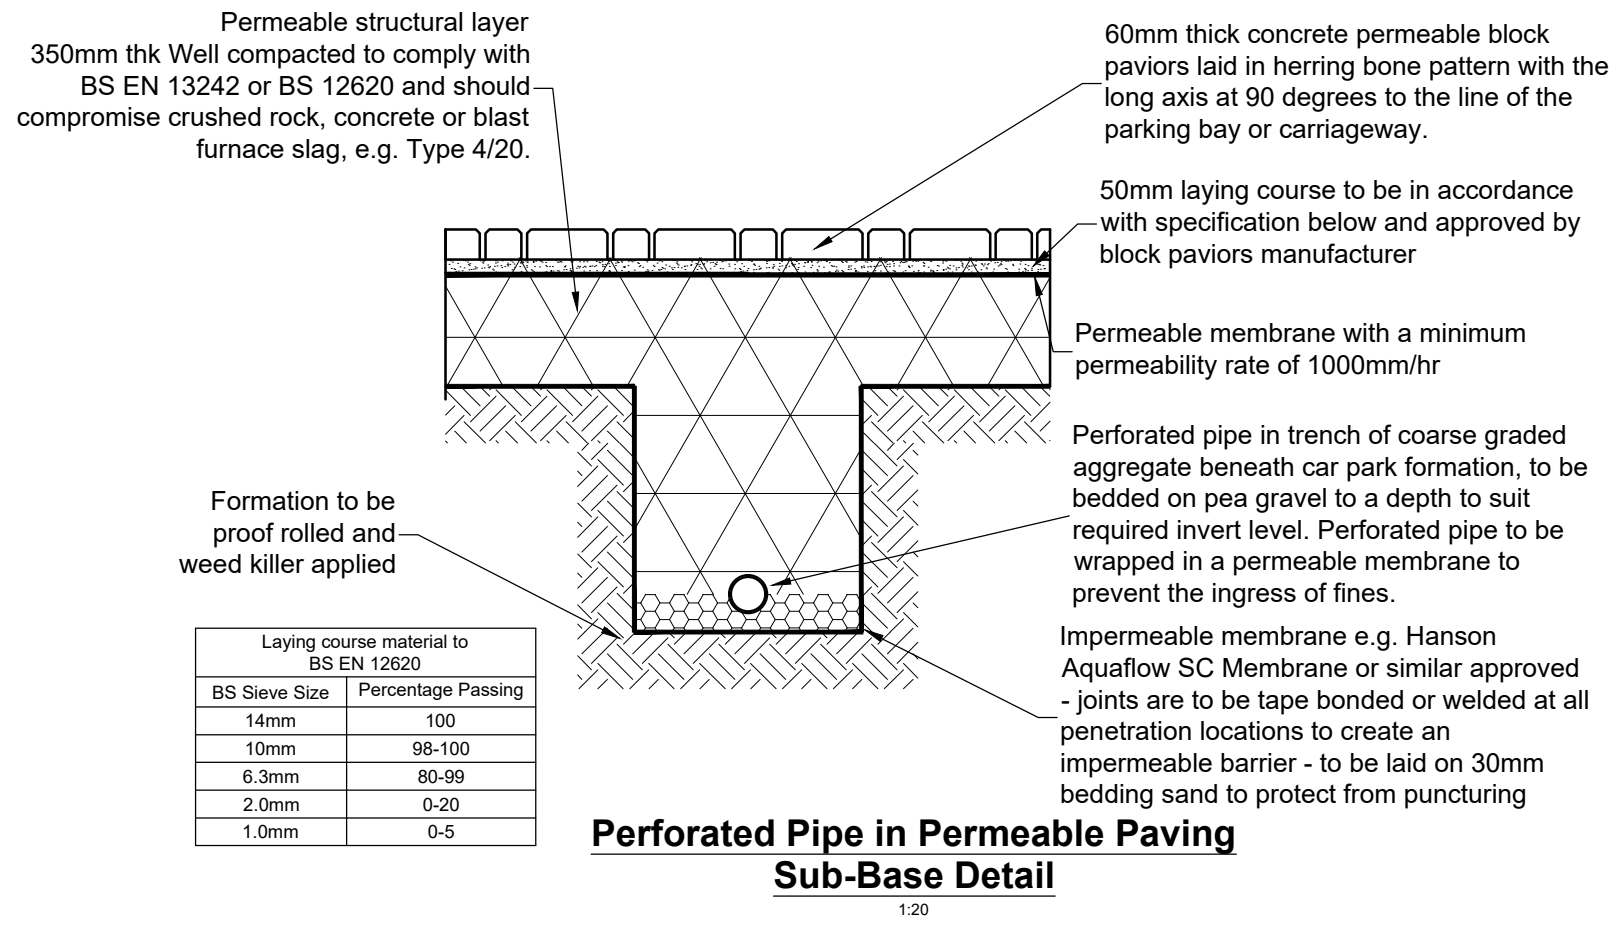


**Polypropylene Inspection Chamber (PPIC) Detail**

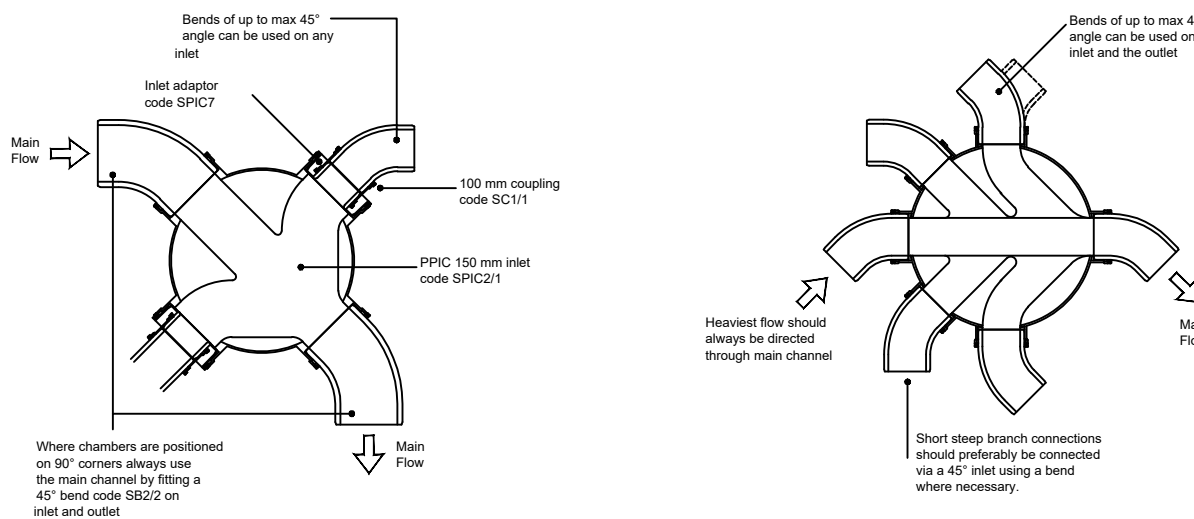


**Typical Pipe Bedding With Concrete Bed and Surround**

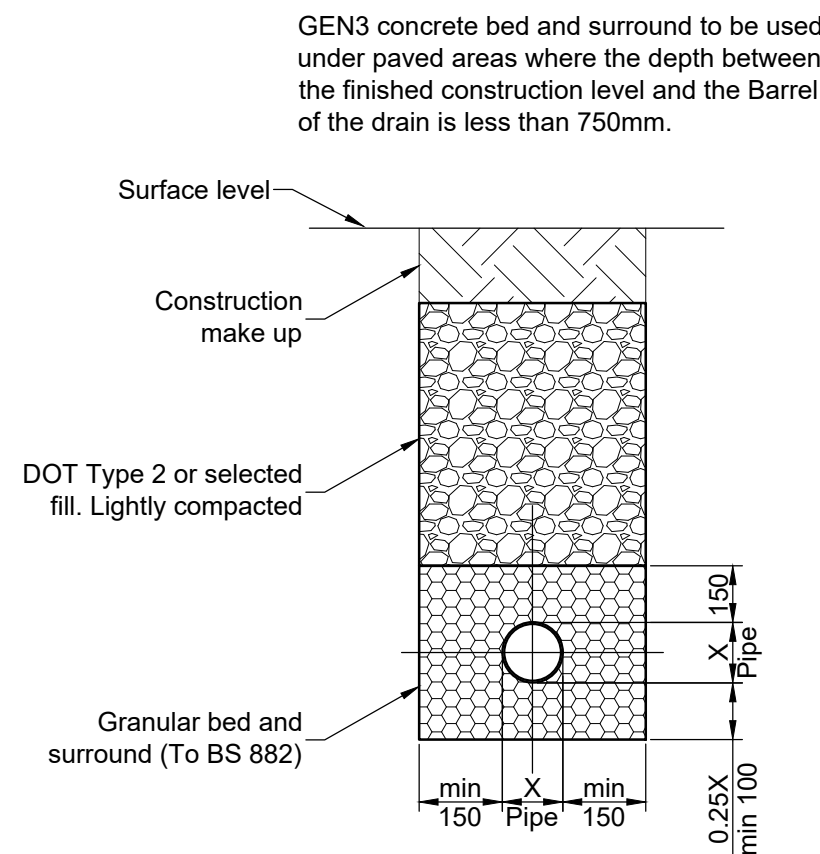


**Typical Pipe Bedding With Granular Bed and Surround**


Granular bed and surround to be used where concrete bed and surround are not required.

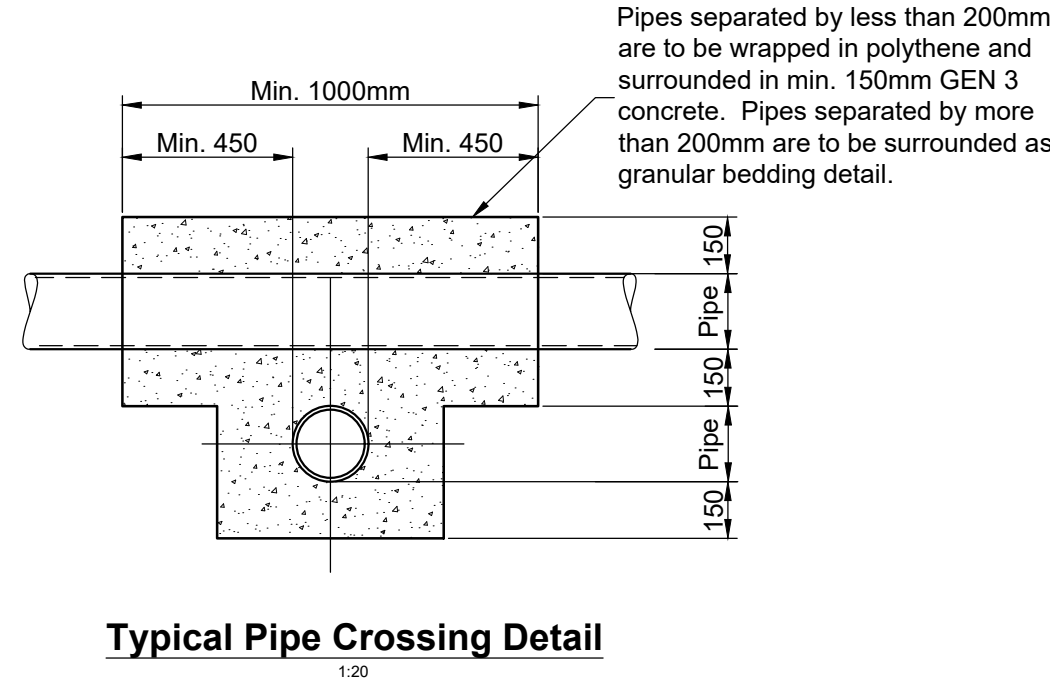

**Typical Pipe Crossing Detail**

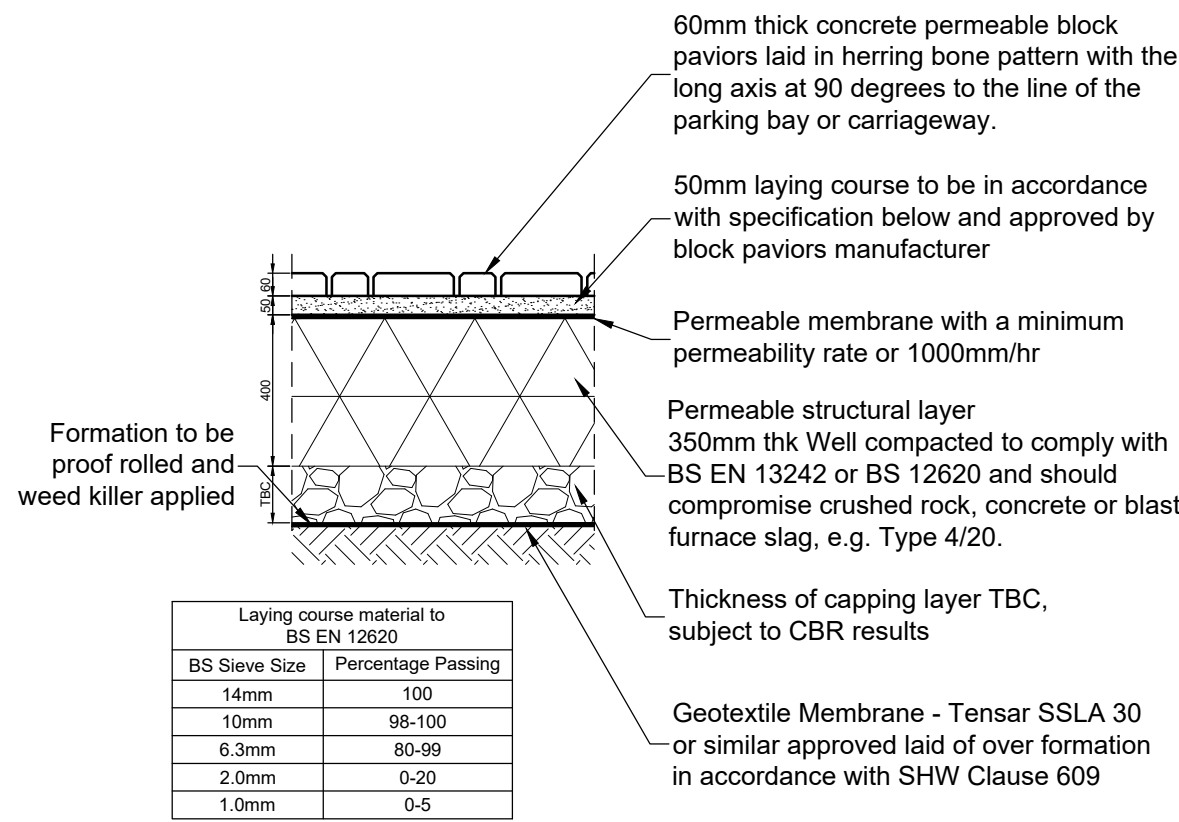

**Permeable Block Paved Drives and Parking Courts**

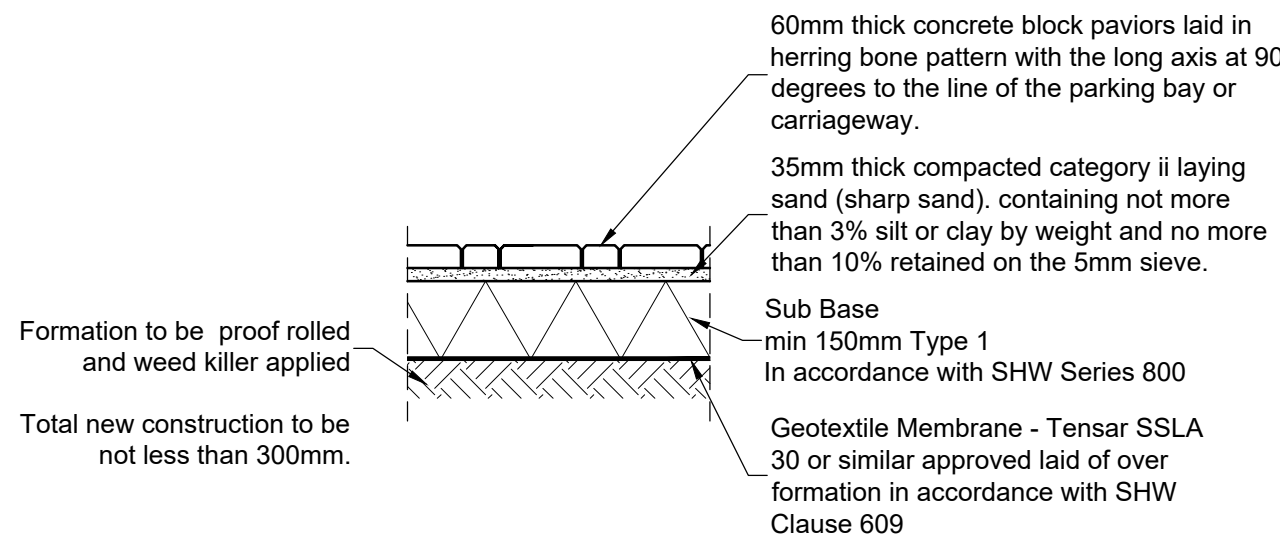

**Block Paved Parking Areas**

**Notes:**

- DO NOT SCALE FROM THIS DRAWING.
- All dimensions are in millimetres Unless Noted Otherwise (u.n.o.)
- Drawing is to be read in conjunction with all relevant architect's drawings. Any inconsistencies should be reported to PRP immediately.
- All levels and dimensions are to be checked on site before any work commences.
- For more information see PRP drawings:  
63199 - 100series - Drainage and External Works  
63199 - 200series - Foundations  
63199 - 300series - Superstructure
- The Health and Safety at Work act is to be complied with at all times. Attention is drawn to the wearing of hard hats, safety boots, reflective clothing, and the use of any other required safety equipment.

P1	24/03/2021	DRAFT - Issued for comments	MS / HP
Rev	Date	Description	By / Chk



consulting engineers & surveyors

Catherine House  
Old Harborough Road  
Brxworth, NN6 9BX

Telephone: 01604 889 870  
northampton@prp.uk.com  
www.prp.uk.com

Leicester  
Northampton  
London

engineering excellence | creating advantage

Client:  
Chhaya Hare Wilson Ltd

Architect:  
Bernard Murray Design

Project:  
Transport House  
Hillingdon  
UB10 0LY

Title:  
Drainage & External Works  
Construction Details

Status:  
**PRELIMINARY**

Engineer:	MS	Date:	March 2021
Drawn:	GF	Scales @ A1:	
Checked:	HP	NTS	
Project No:	63199	Drg No:	102
		Rev:	P1