


Boundary

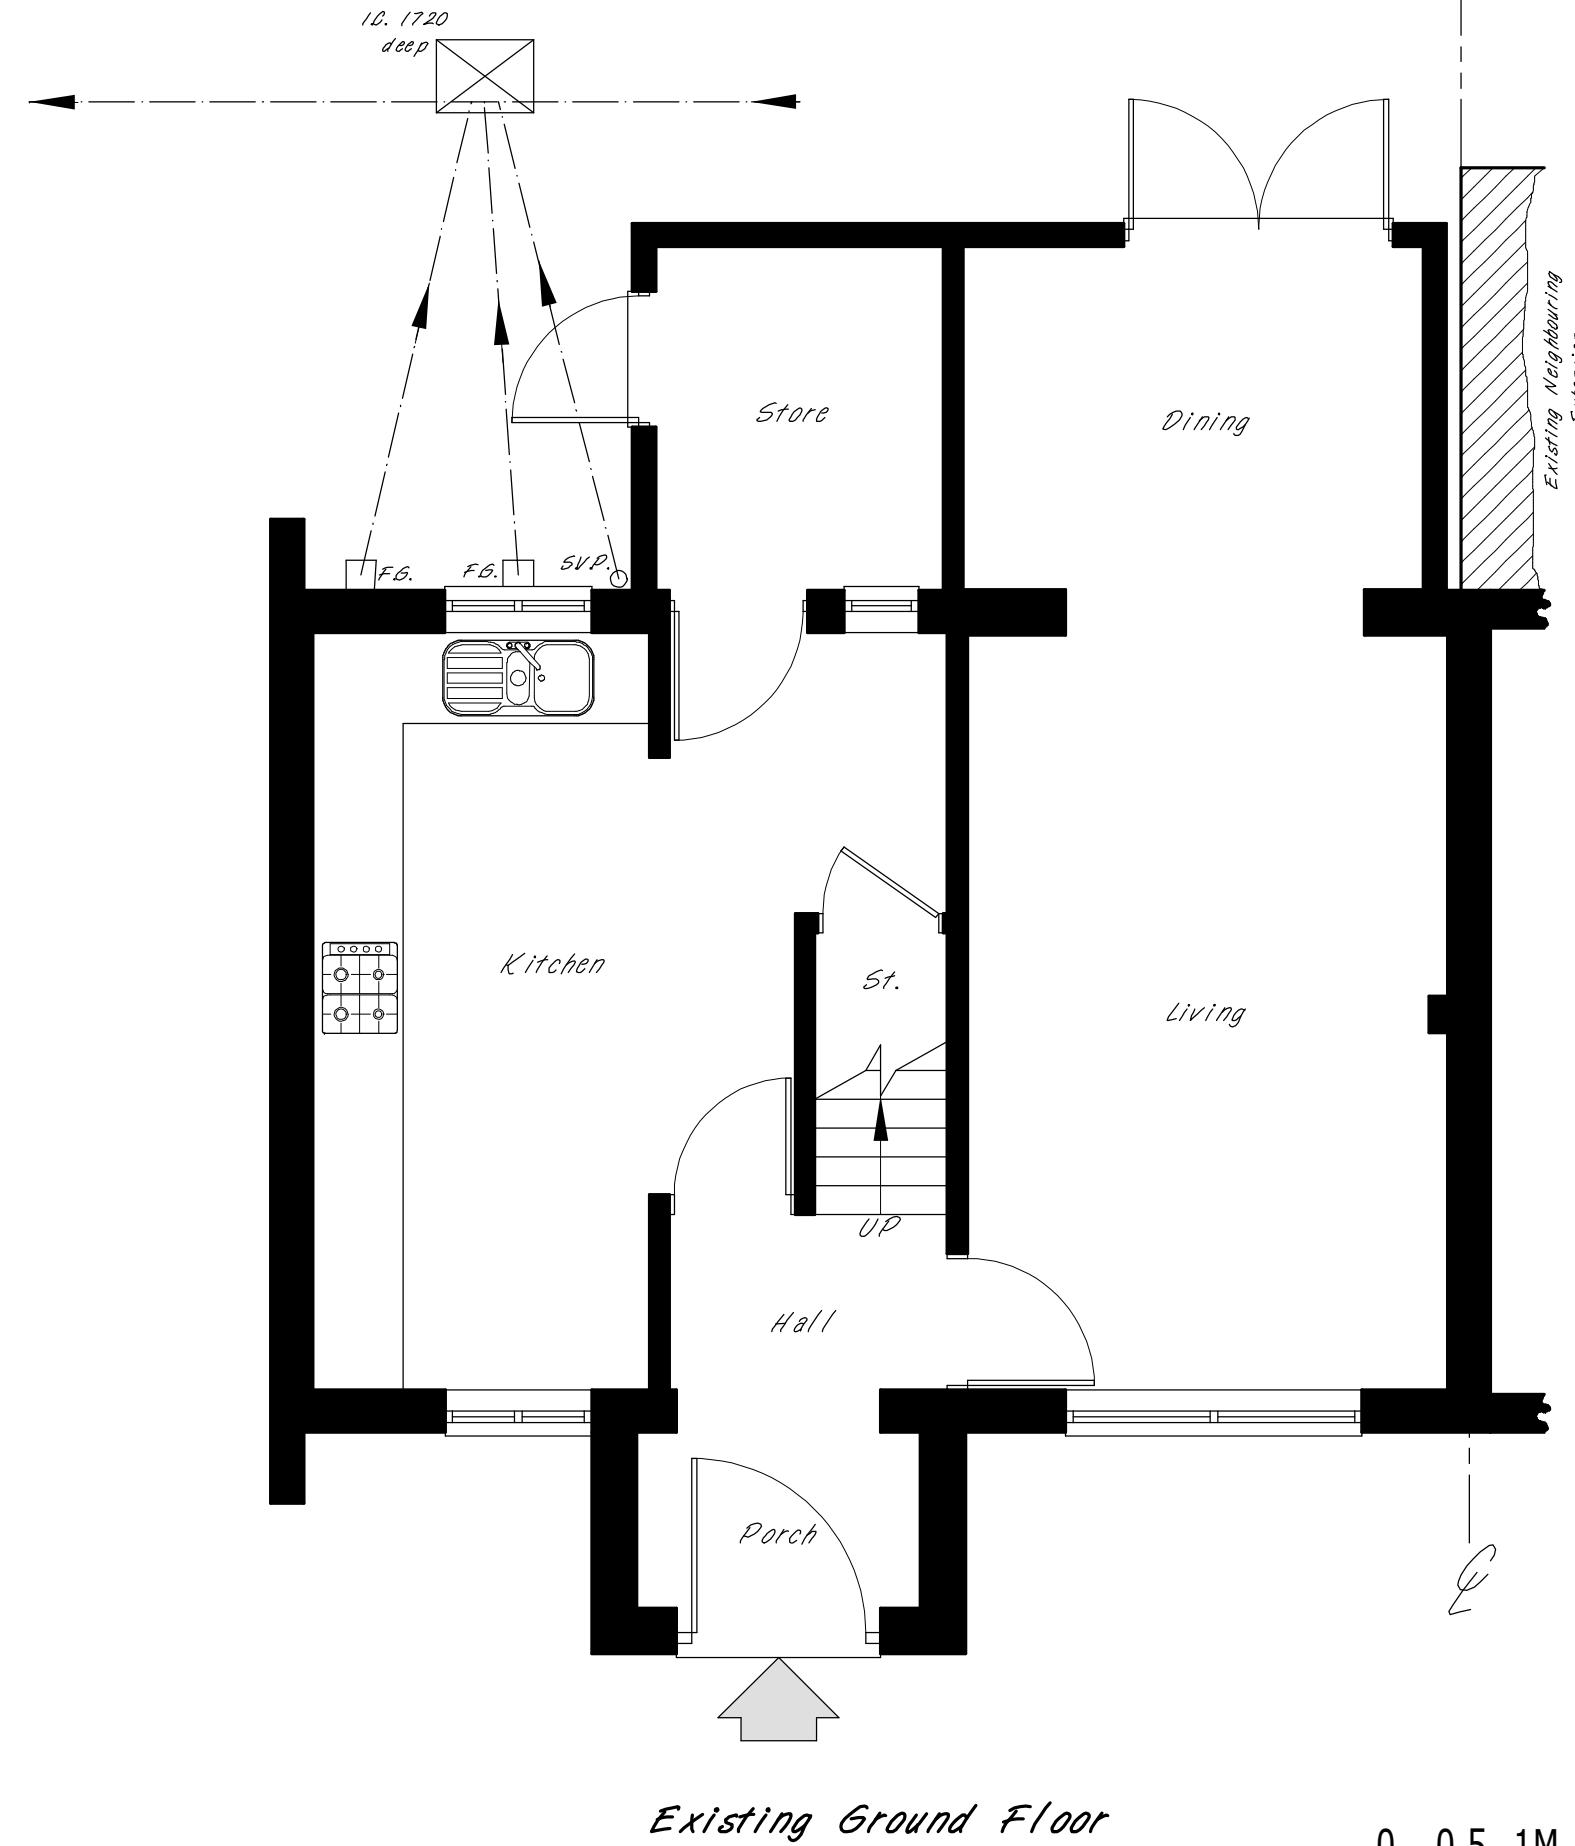

THIS DRAWING SHOULD BE READ IN  
CONJUNCTION WITH THE SPECIFICATION.  
IT REMAINS THE COPYRIGHT OF THE DESIGNER AND MUST NOT  
BE USED, ALTERED OR COPIED WITHOUT PERMISSION

Proposed Double Storey  
Side & Rear Extension.

SITE:  
46 Laurel Lane,  
West Drayton.  
UB7 7TX

**PROPERTY SERVICES**  
Architectural Designers  
& Surveyors  
Newbury (01635) 864956



DRAWN: DAF  
SCALE: 1: 50 @ A3  
DATE: October '21  
DRAWING NO: 21/457/01  
REV: