
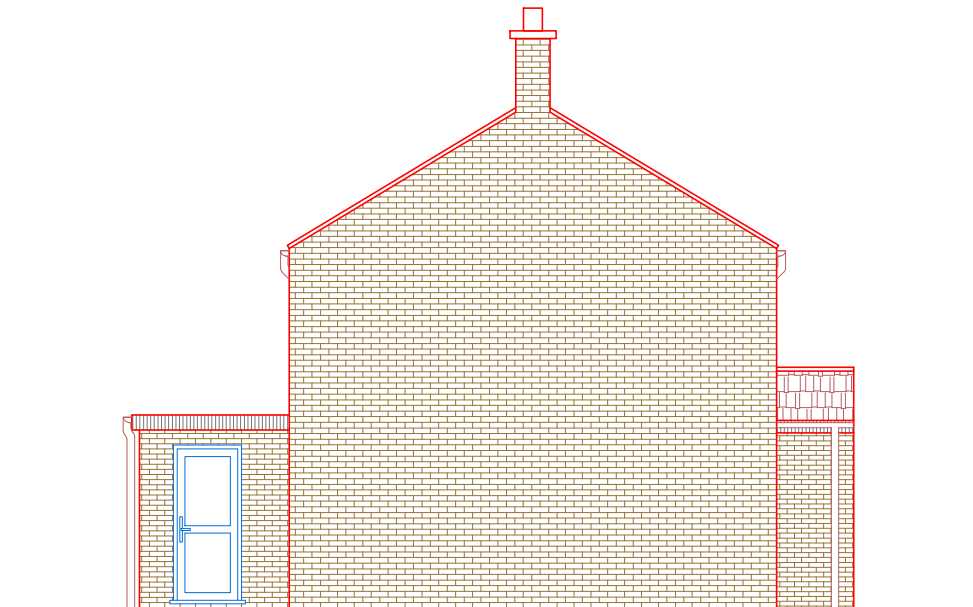
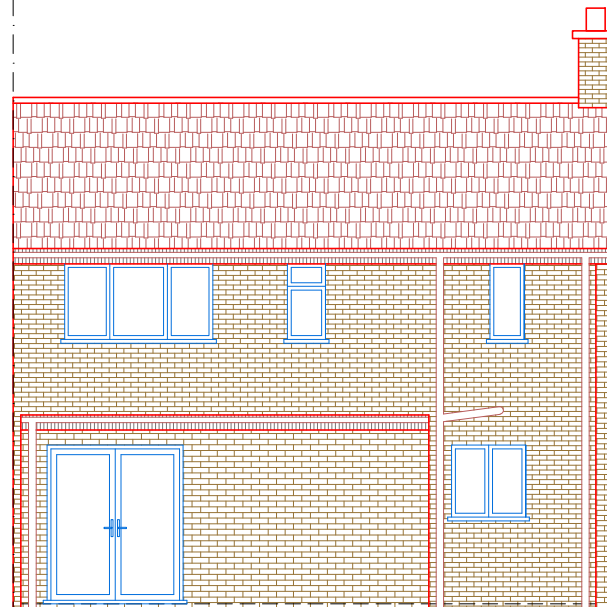
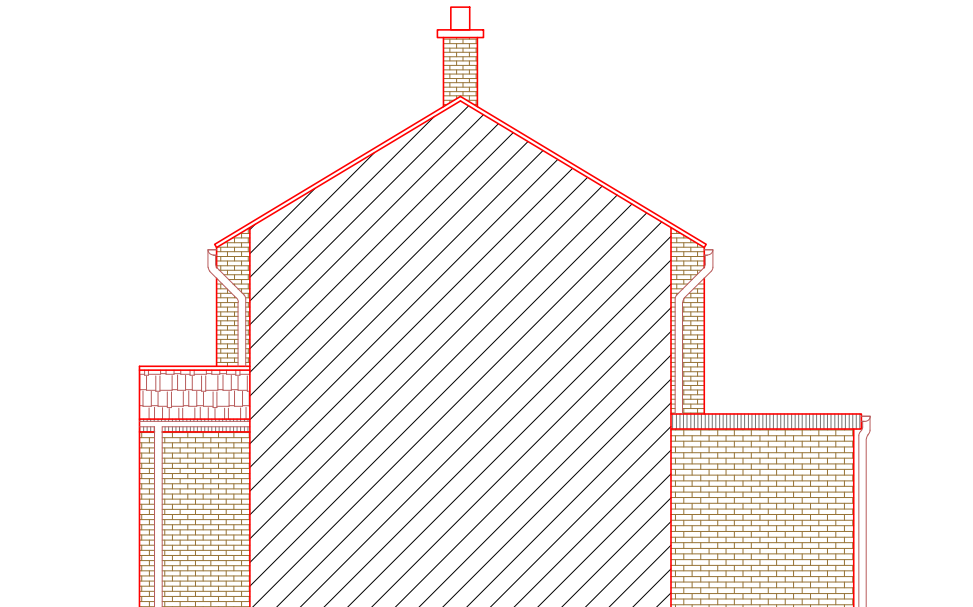


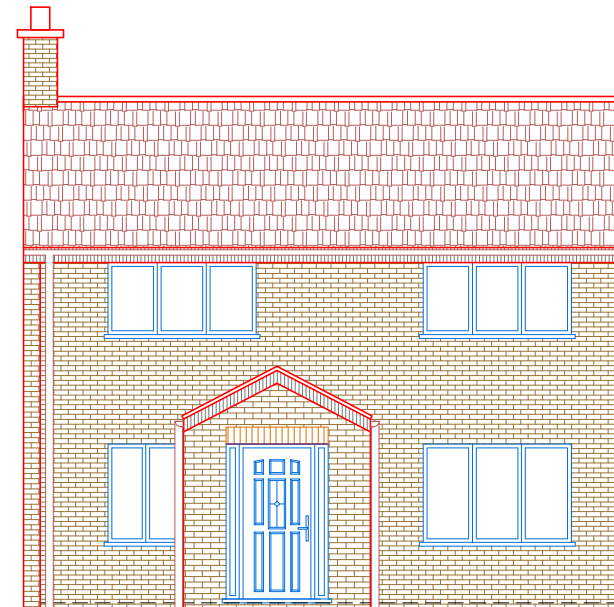

SCALE 1:100@A3	Project : Proposed Double Story Side & Single Story Rear Extension	Sheet Title : Existing Elevations	Address : 46 Laurel Lane WEST DRAYTON UB7 7TX
	Date : 26/09/23	Sheet no : 03	Applicant : Jawad Ahmed