

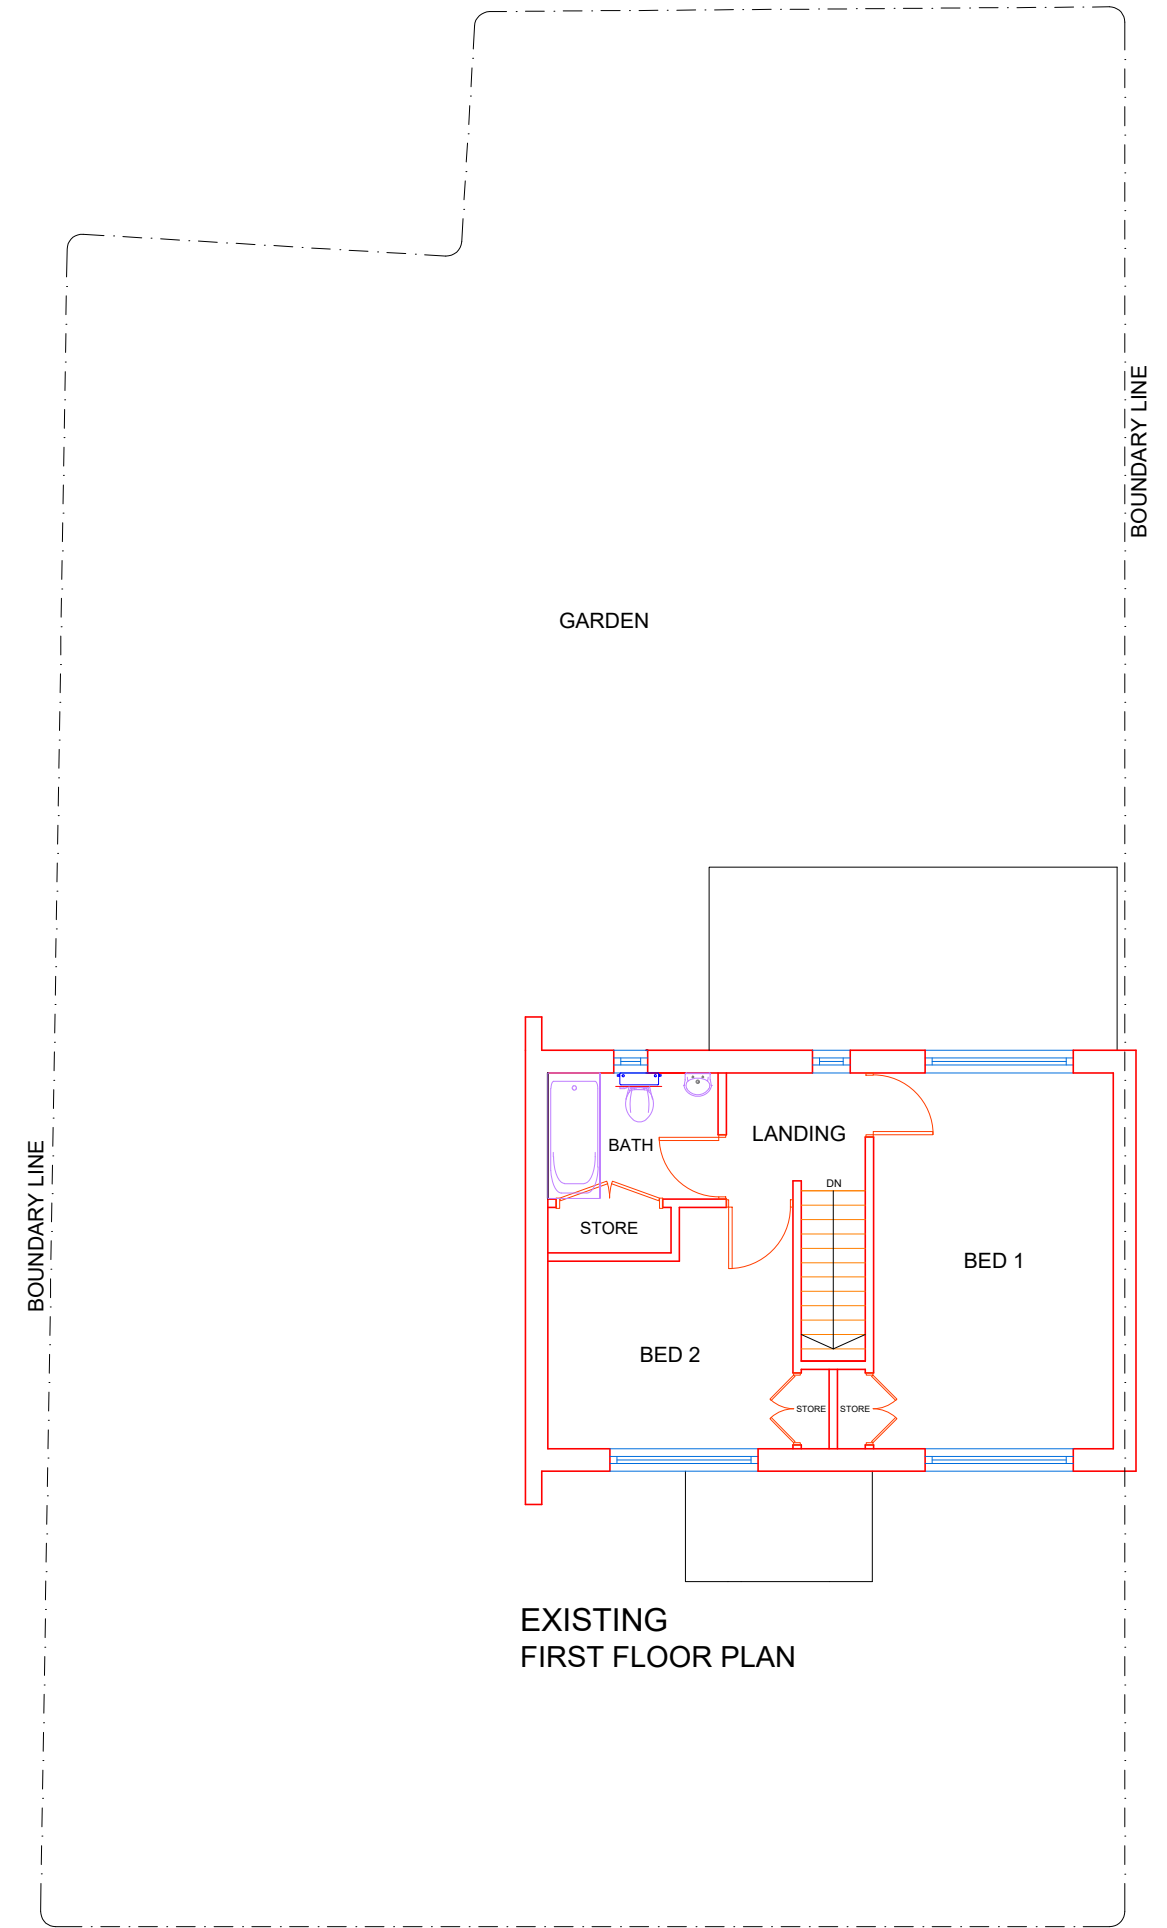


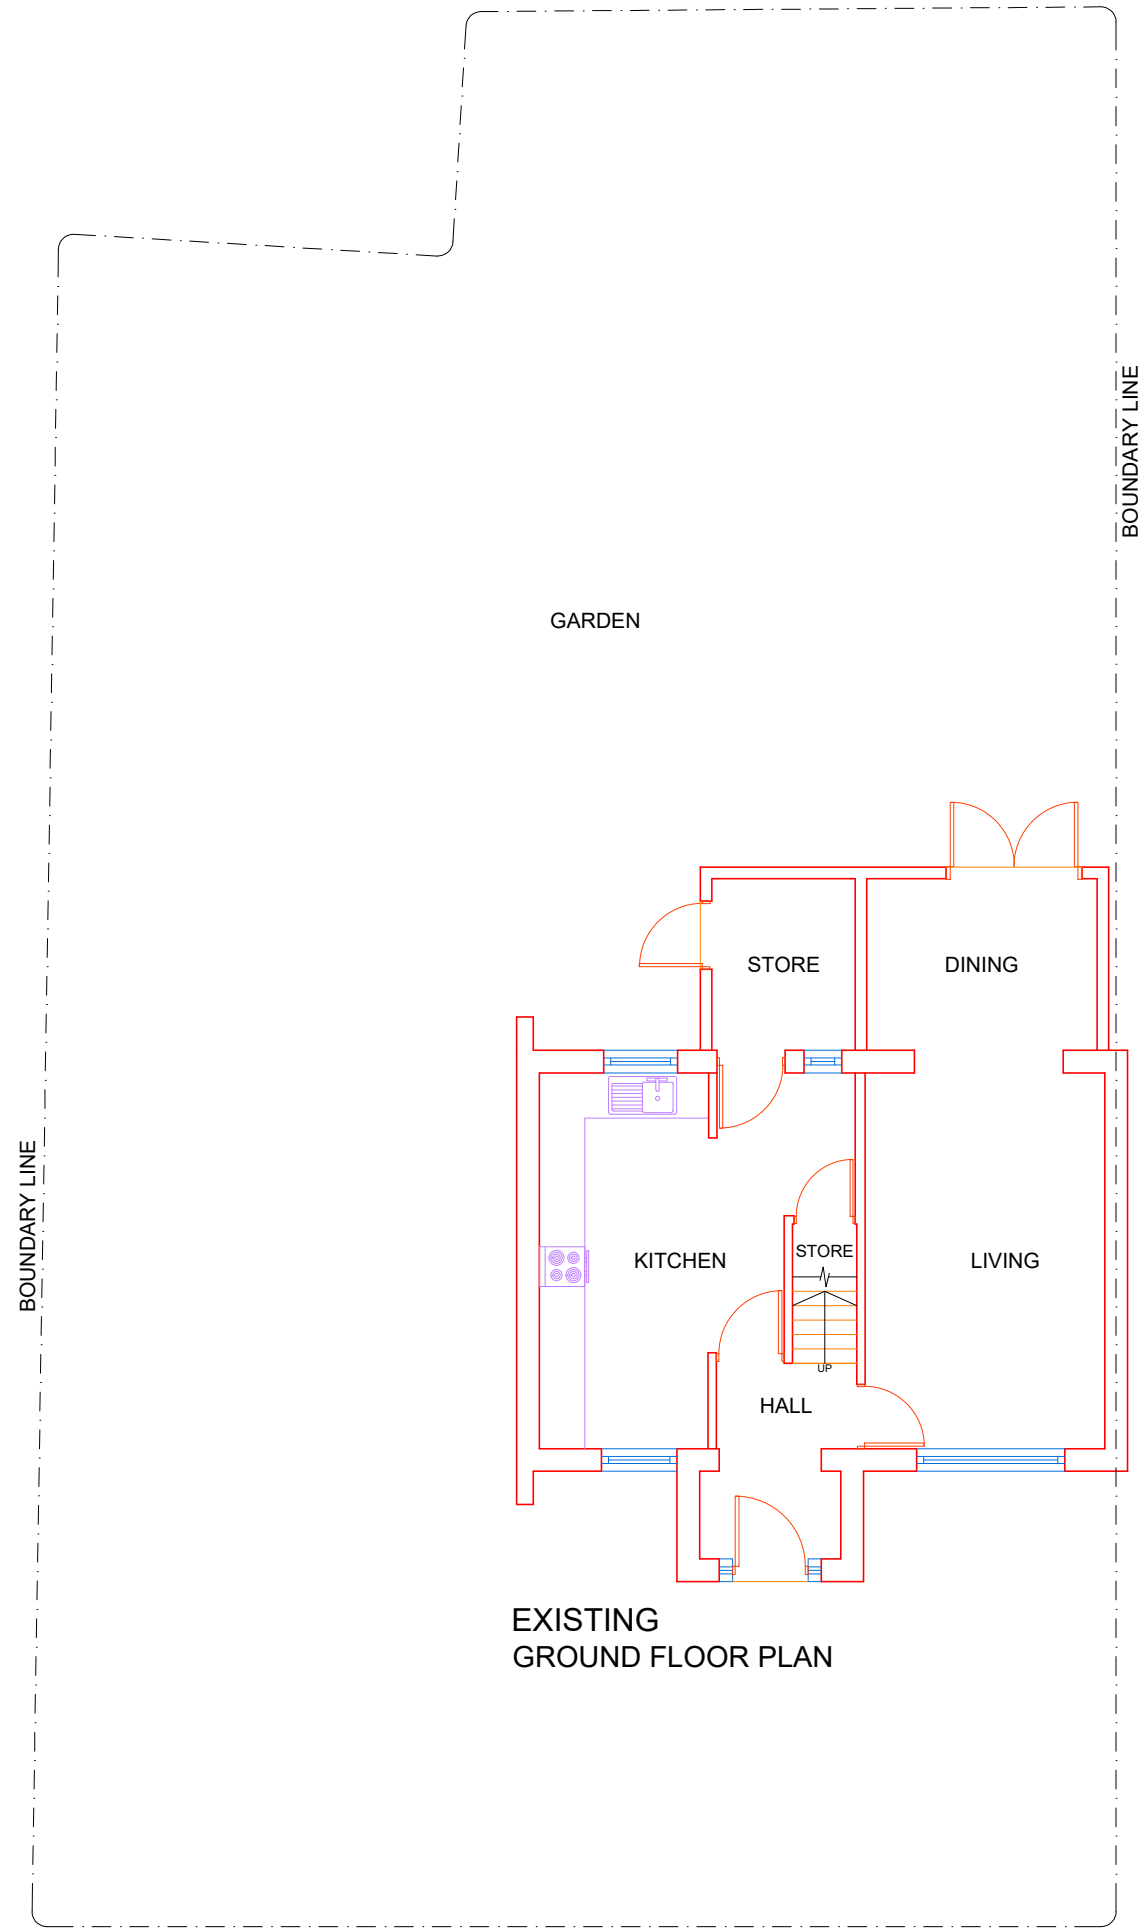

A	26.09.23	DA ISSUE	GK
		AMENDMENT	BY

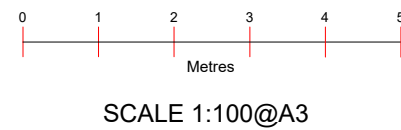

Project :
Proposed Double Story Side
& Single Story Rear Extension

Date : 26/09/23

Sheet Title :
Existing Plans

Sheet no : 01

Address :
46 Laurel Lane
WEST DRAYTON
UB7 7TX

Applicant : Jawad Ahmed