

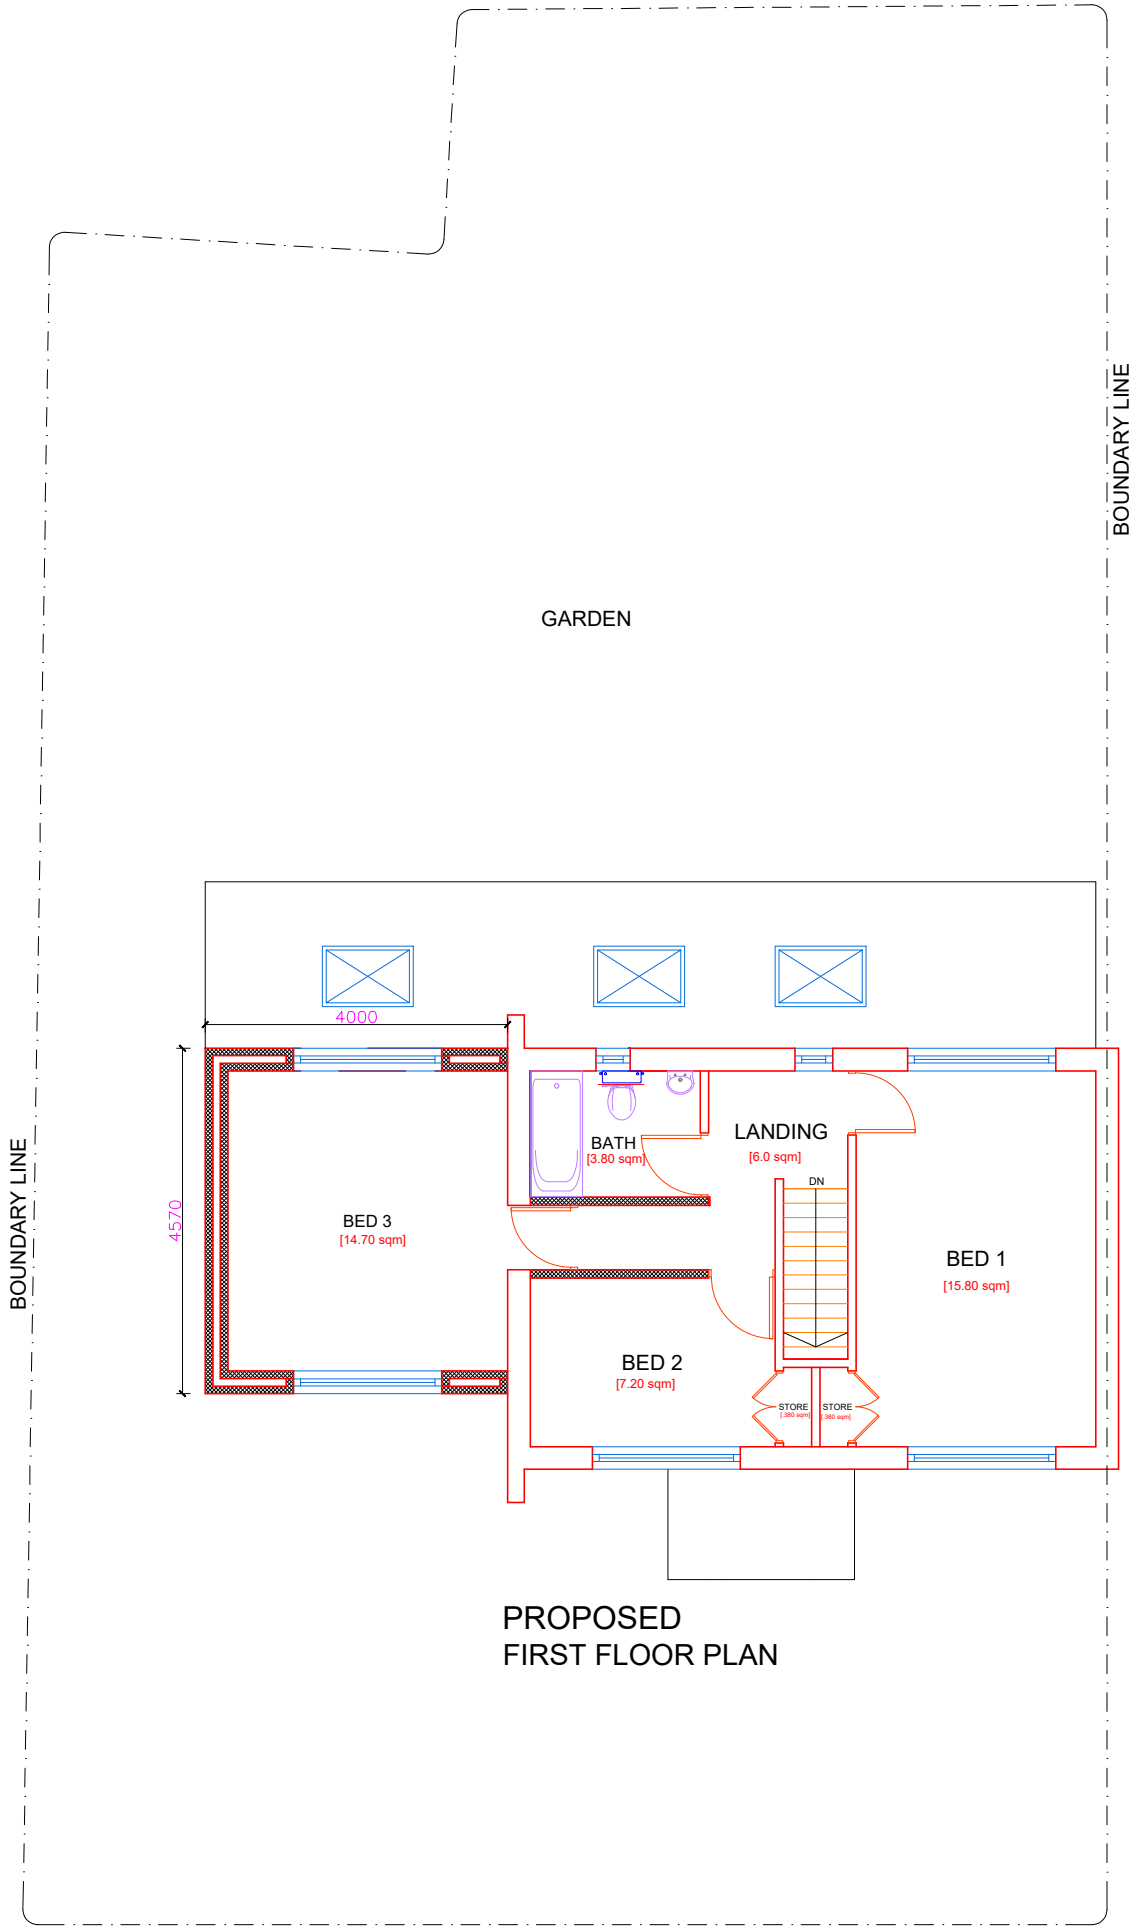


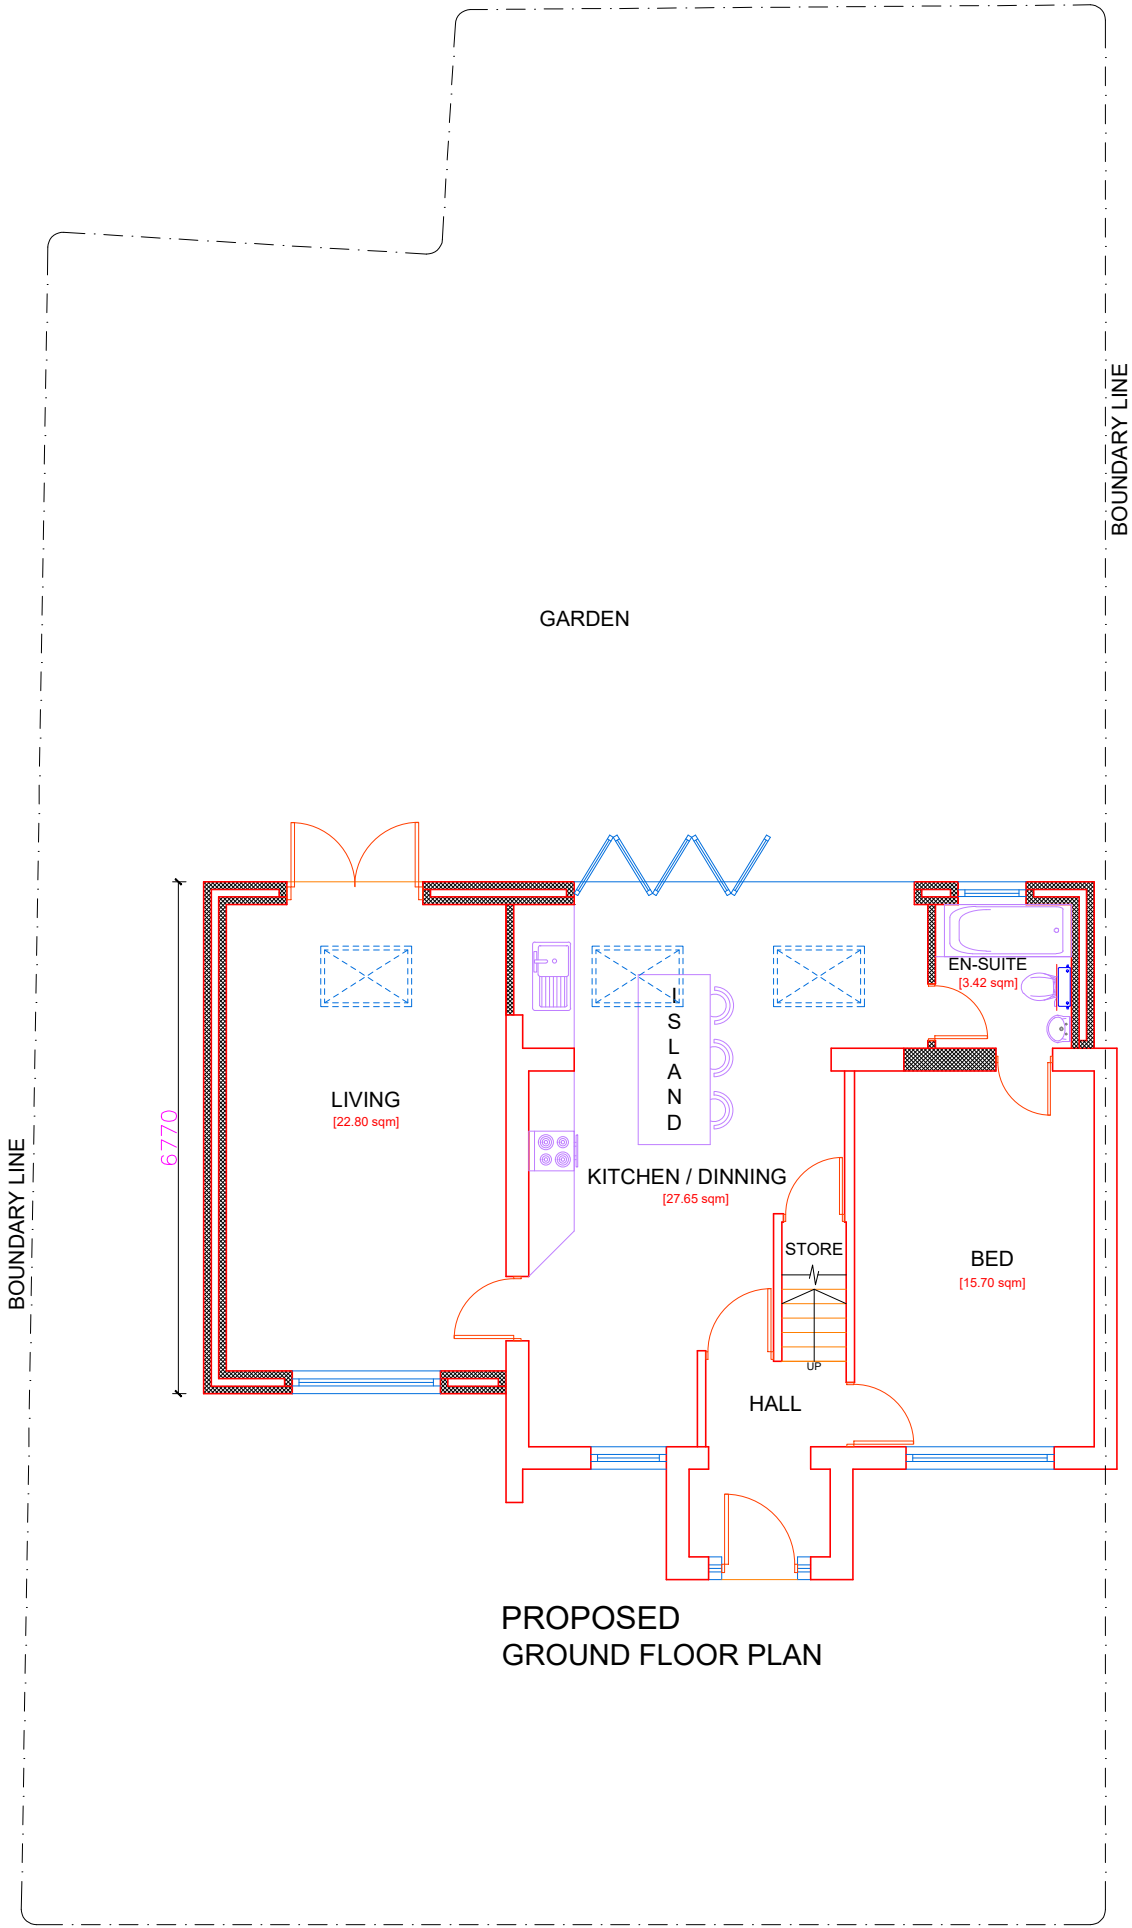

A	26.09.23	DA ISSUE	GK
		AMENDMENT	BY

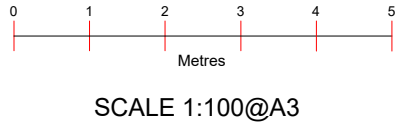

Project :	Proposed Double Story Side & Single Story Rear Extension
Date :	26/09/23

Sheet Title :	Proposed Plans
Sheet no :	02

Address :	46 Laurel Lane WEST DRAYTON UB7 7TX
Applicant :	Jawad Ahmed