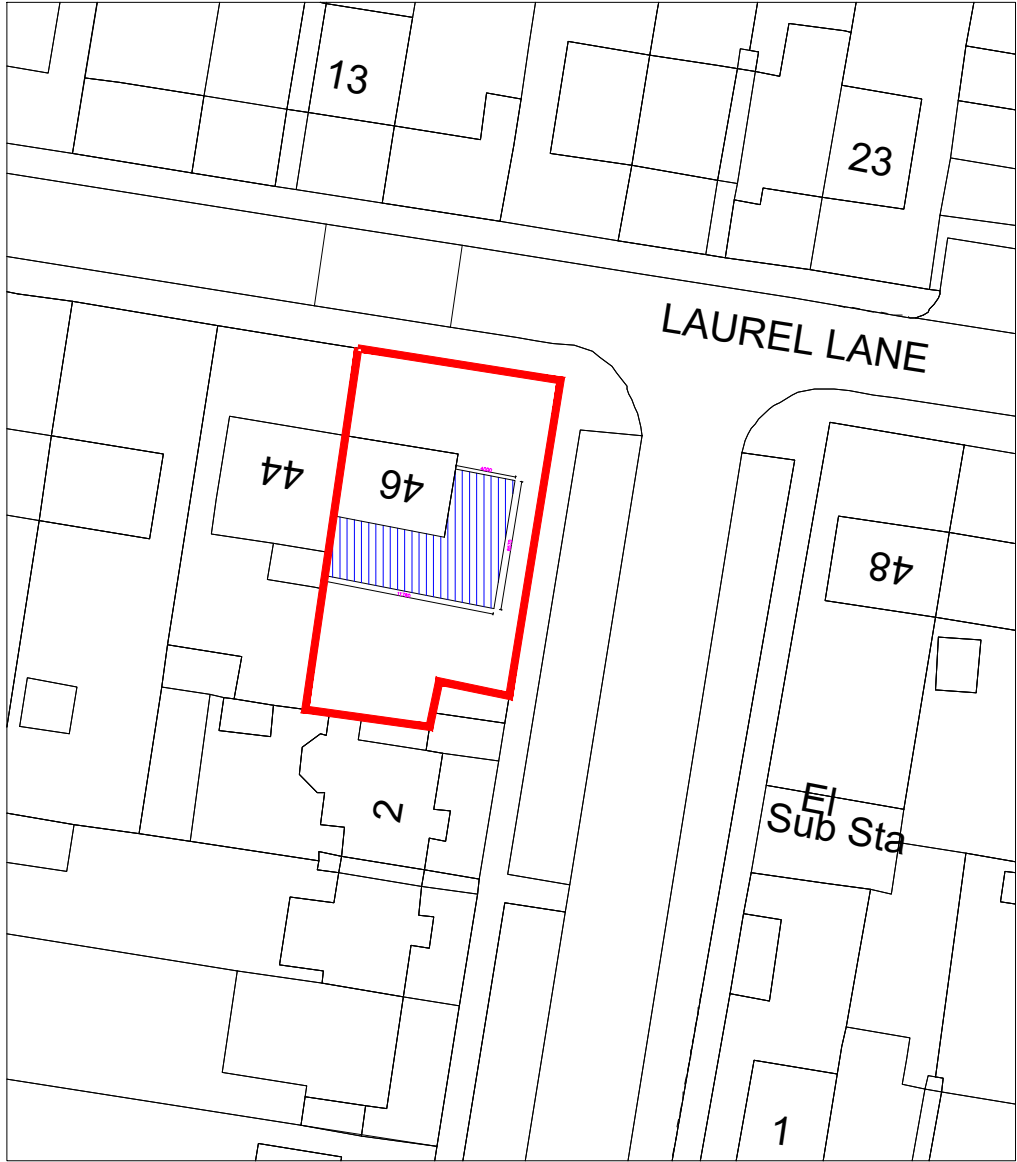


A	20.07.23	DA ISSUE	GK
		AMENDMENT	BY

SCALE 1:500@A3

Project :
Proposed Double Story Side
Single Story Rear Extension

Date : 20/07/23

Sheet Title :
Proposed Site Block Plan

Sheet no : 07

Address :
46 Laurel Lane
WEST DRAYTON
UB7 7TX

Applicant :