

- NOTES
- Dimensions are not to be scaled from this drawing by contractors. The contractor is requested to check all dimensions before the work started.
 - Report any discrepancies to the client or architect before undertaking the work described in the drawings.
 - Dimensions are approximate site dimensions and are to be verified by the contractor on site before any fabrication/site works i.e foundations etc occur
 - Contractor is responsible for all temporary propping to existing structure



FRONT VIEW




REAR VIEW



REAR VIEW




01 -OS MAP SCALE 1:1250

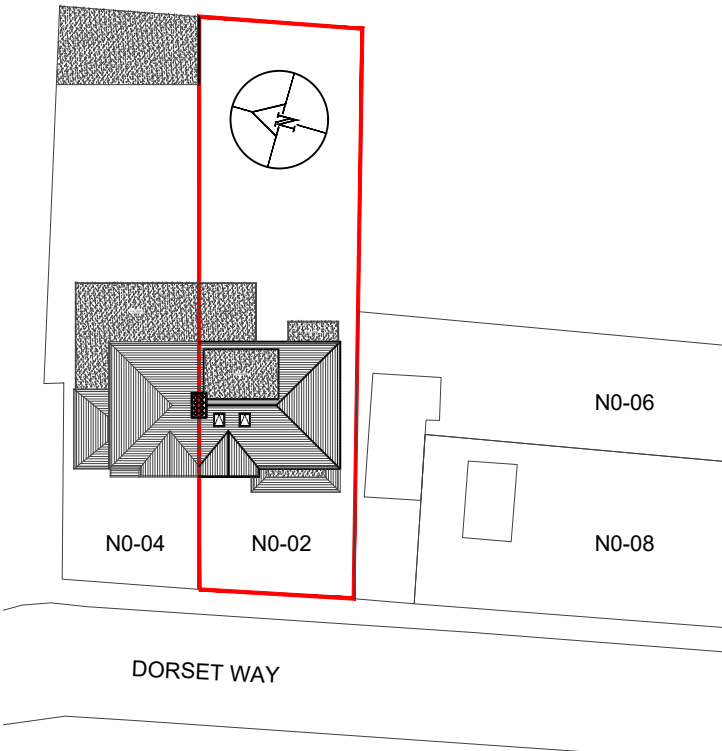

02 -EXISTING BLOCK PLAN

SCALE 1:500

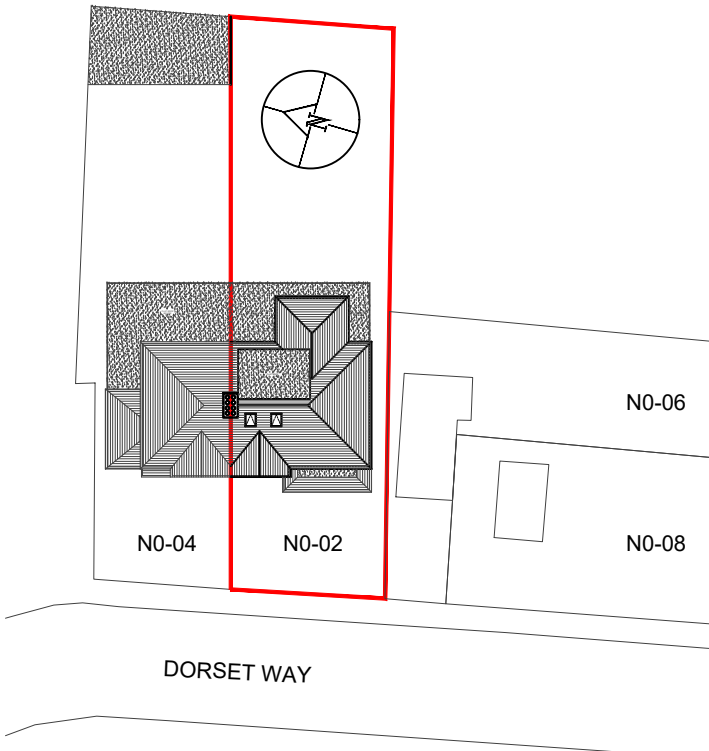

03 -PROPOSED BLOCK PLAN

SCALE 1:500

REVISIONS			
NO	DESCRIPTION	DATE	BY

**HOUSE HOLDER
APPLICATION**

DESIGN ENDEAVOURS LTD

M: 07824773079, 07869580774
E: design.endeavour@gmail.com

Project	02 DORSET WAY, UXBRIDGE HILLINGDON LONDON, UB10 0JR		
Title	OS MAP & BLOCK PLANS		

Scale	Drawn	Approved	Date
As shown@A3	MZ		JUNE-26
Job No.	Drawing No.	Rev.	
DE-1363/26	PH-02DW-01		