

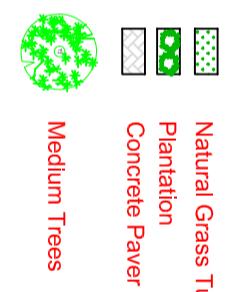


PROPOSED SITE / BLOCK PLAN

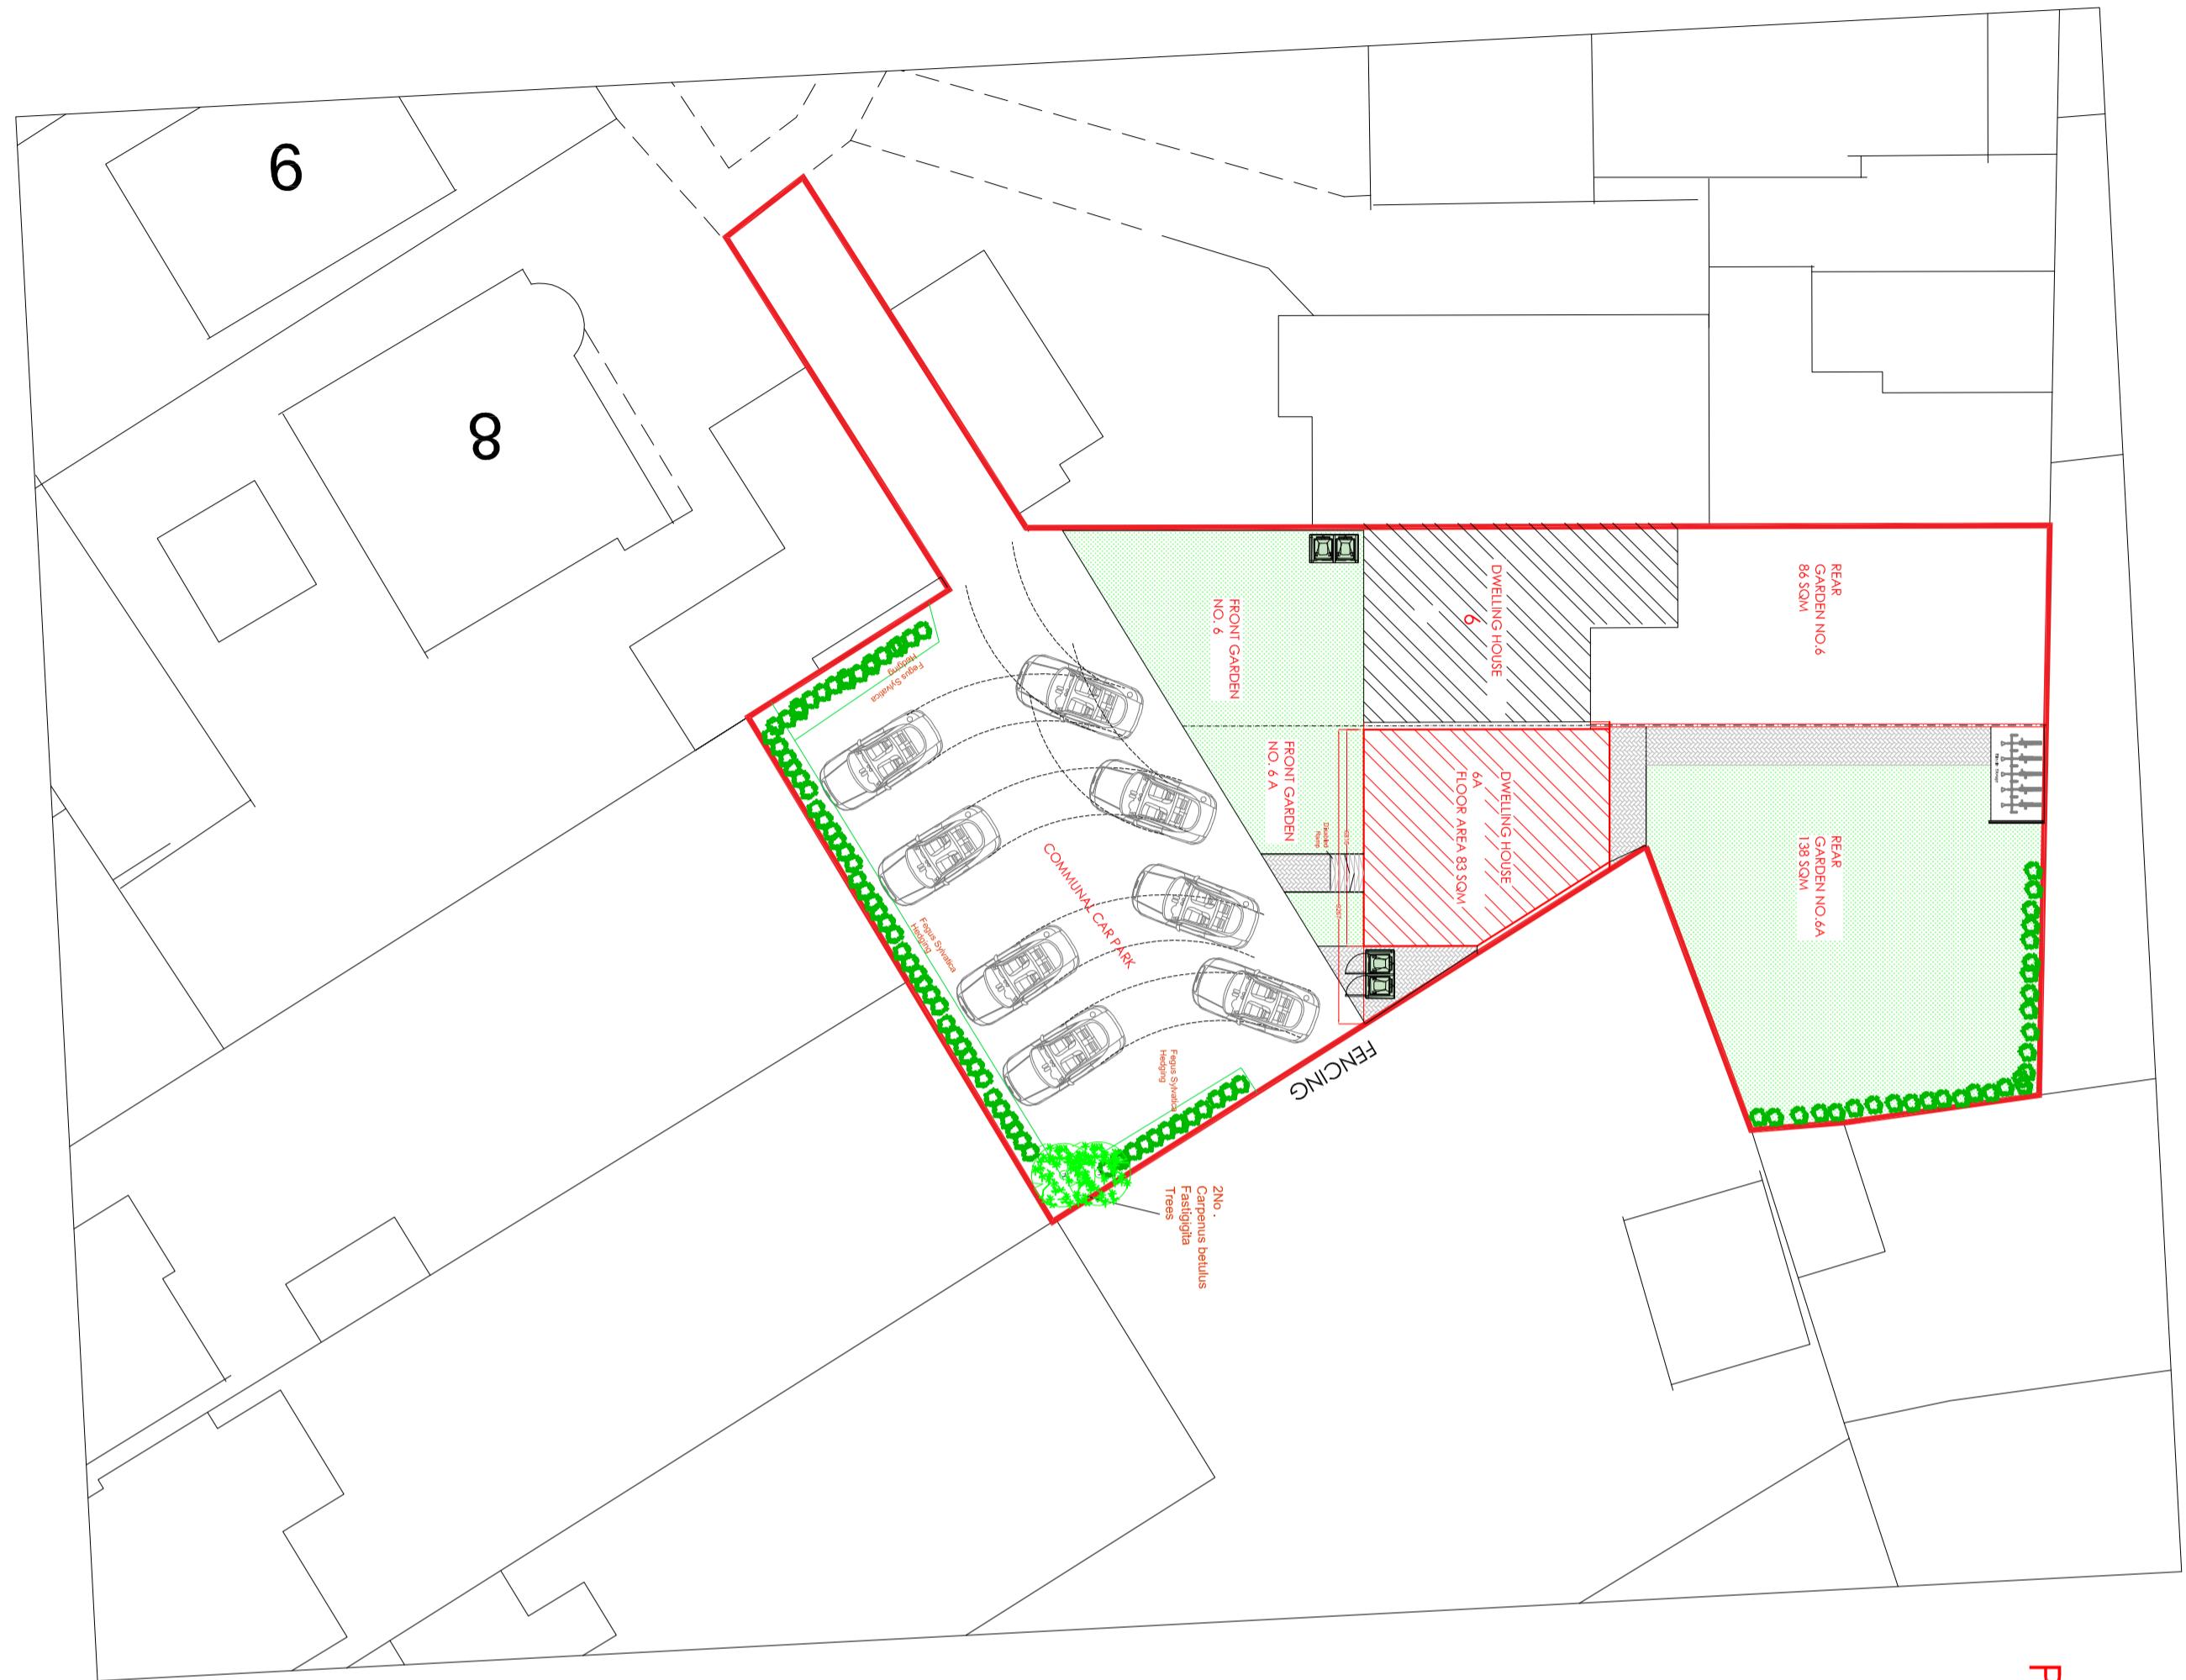

1000 @ 42 METRES

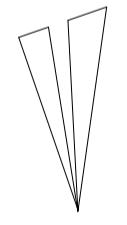

N

Future Vision

Planning & Development consultants

Suite -104
344-348 , High Road, Ilford
Essex, IG11QP
Tel:07402234647
Email:futurerevisions27@gmail.com

CLIENT

Mr Vinod Takkar
Land Adj No.6 Newlyn Close
Uxbridge , UB8 3PA

JOB TITLE

Proposal for Demolition of the Garage and
Erection of a semi detached 2 Bedroom + Study
House adjoining the existing Dwellinghouse
to include Provision of Car
Parking spaces for pair of houses

DRAWING TITLE

Proposed Plans

| SCALE | DATE |
|-------------|------------|
| 1:200 @ A2 | 26-09-2024 |
| DRAWING NO. | REVISION- |
| FV-2024-02 | |