


Location Plan

Site Address: 42, Field Heath Road, Uxbridge, UB8 3NG

Date Produced: 16-Feb-2026

Scale: 1:1250 @A4

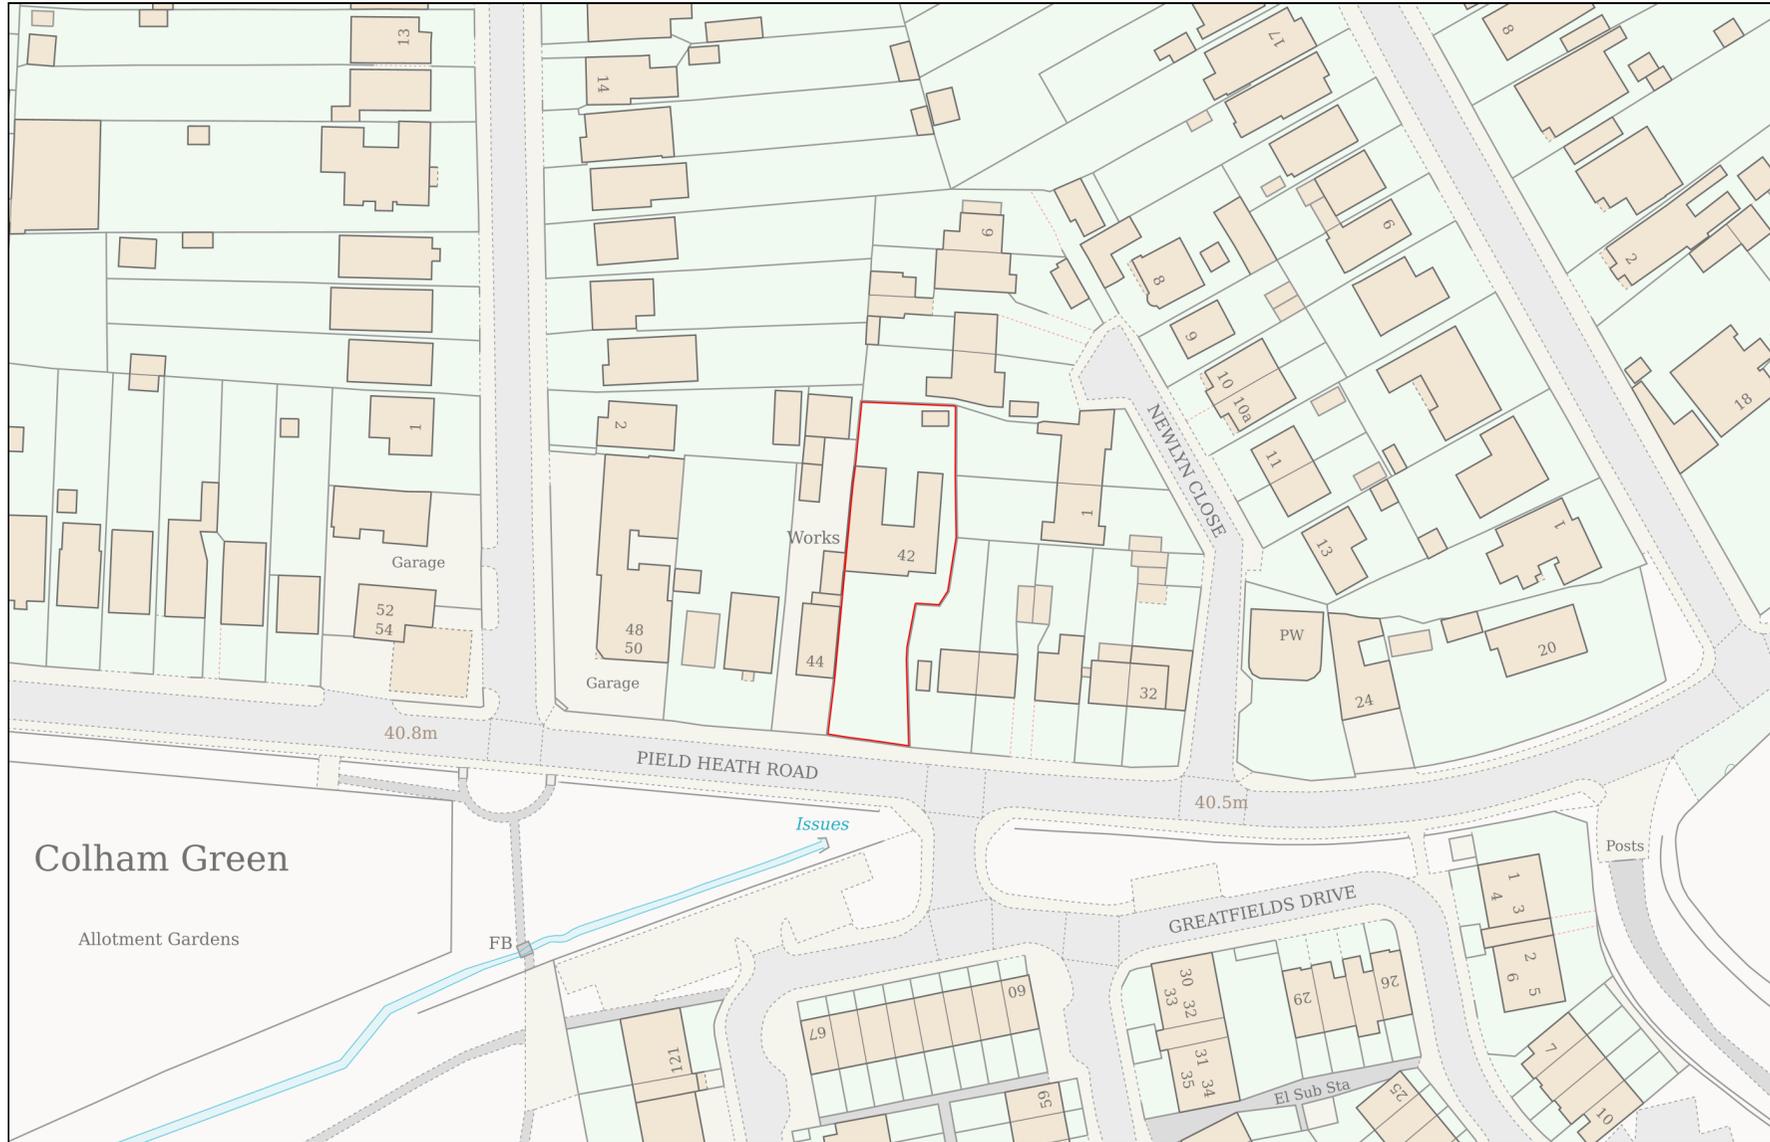

Planning Portal Reference: PP-14704364v1

