




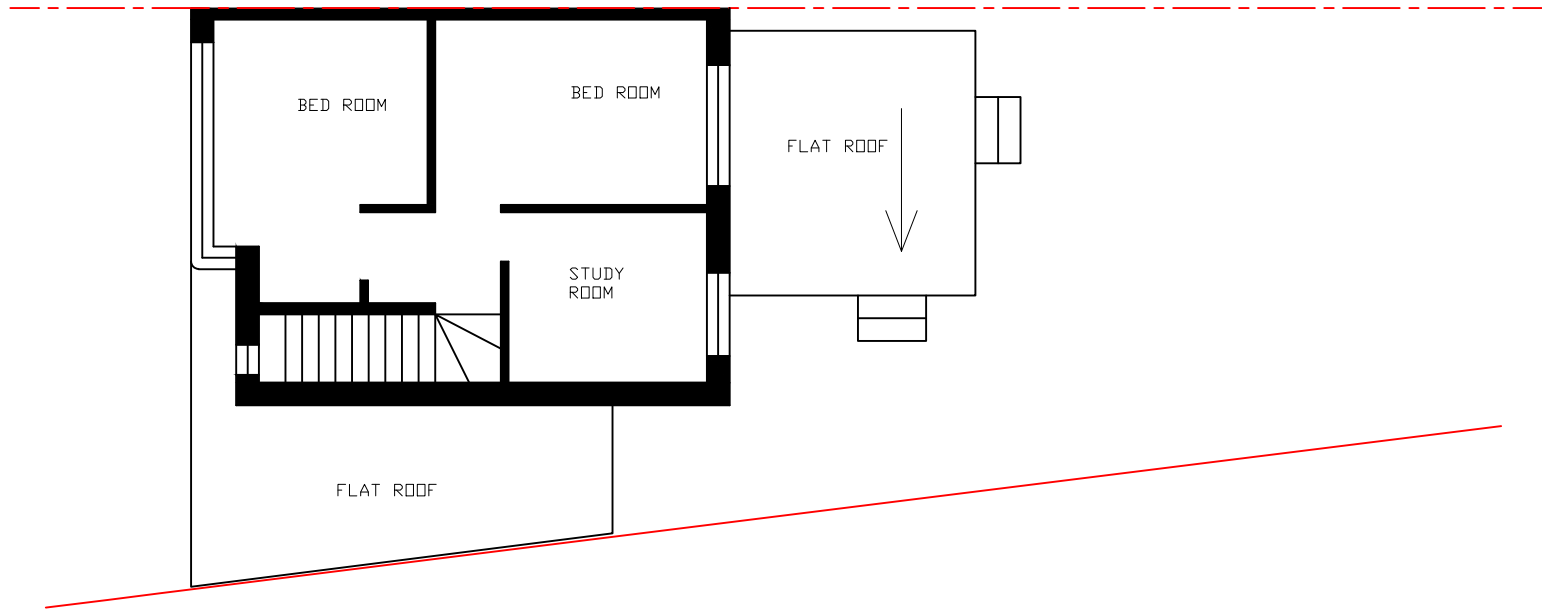

FIRST FLOOR

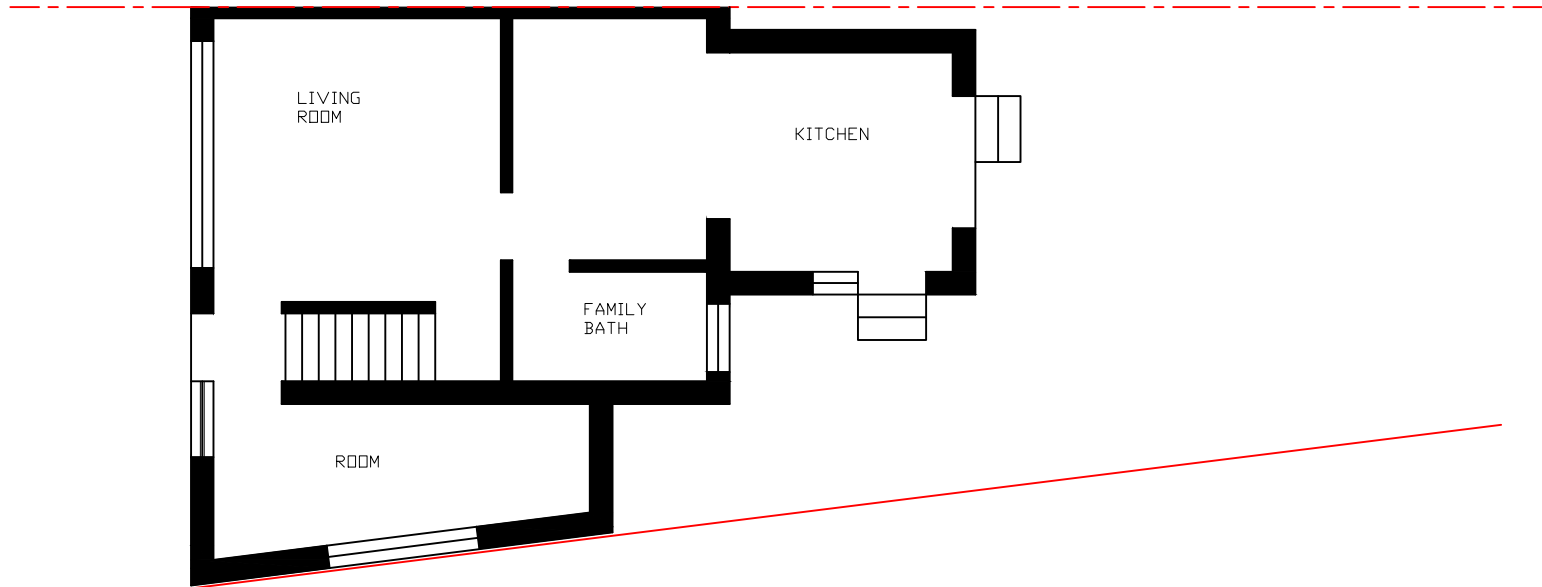

GROUND FLOOR

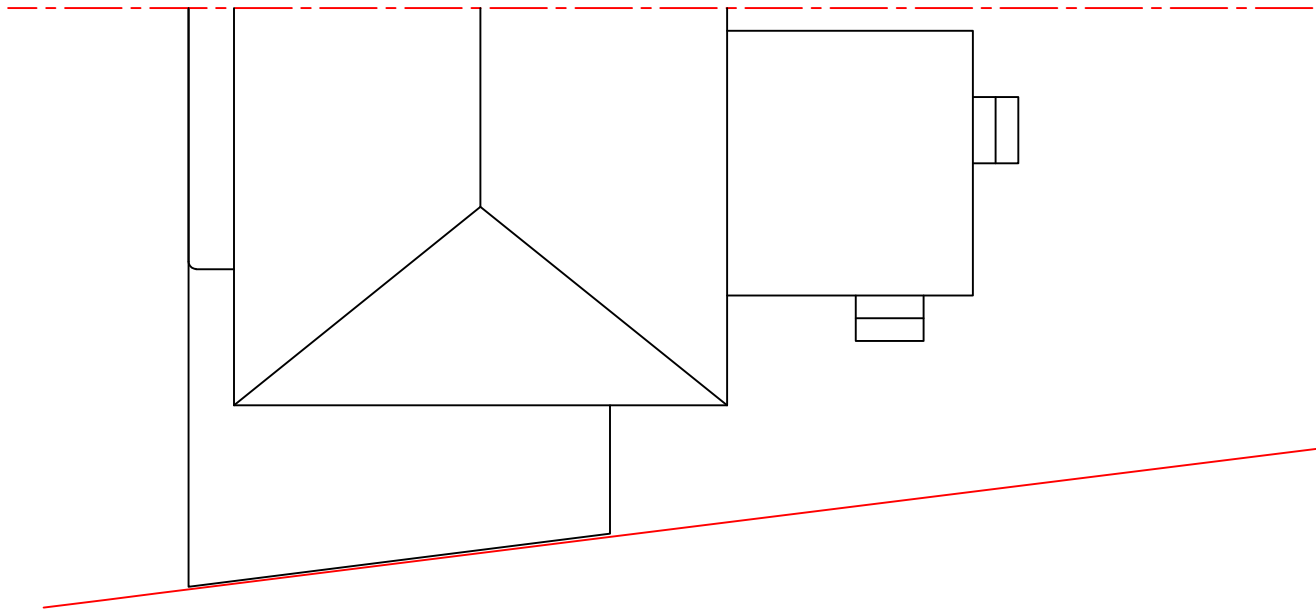

ROOF PLAN

SCALE= 1:100 @ Paper size A3



H S PLANNING LTD
HEMEN SUTHAR
CONSULTING ENGINEER
07940222723
hsplanningltd@yahoo.com

NORTH



PROPOSAL:
Single storey side extension at
FF with structural column and
beam for the same at GF

SITE:
15 LYNHURST CRESCENT

DATE: 15/01/2023

REVISION:
FOR PLANNING ONLY

FLOOR PLAN
15/LYNH/003