




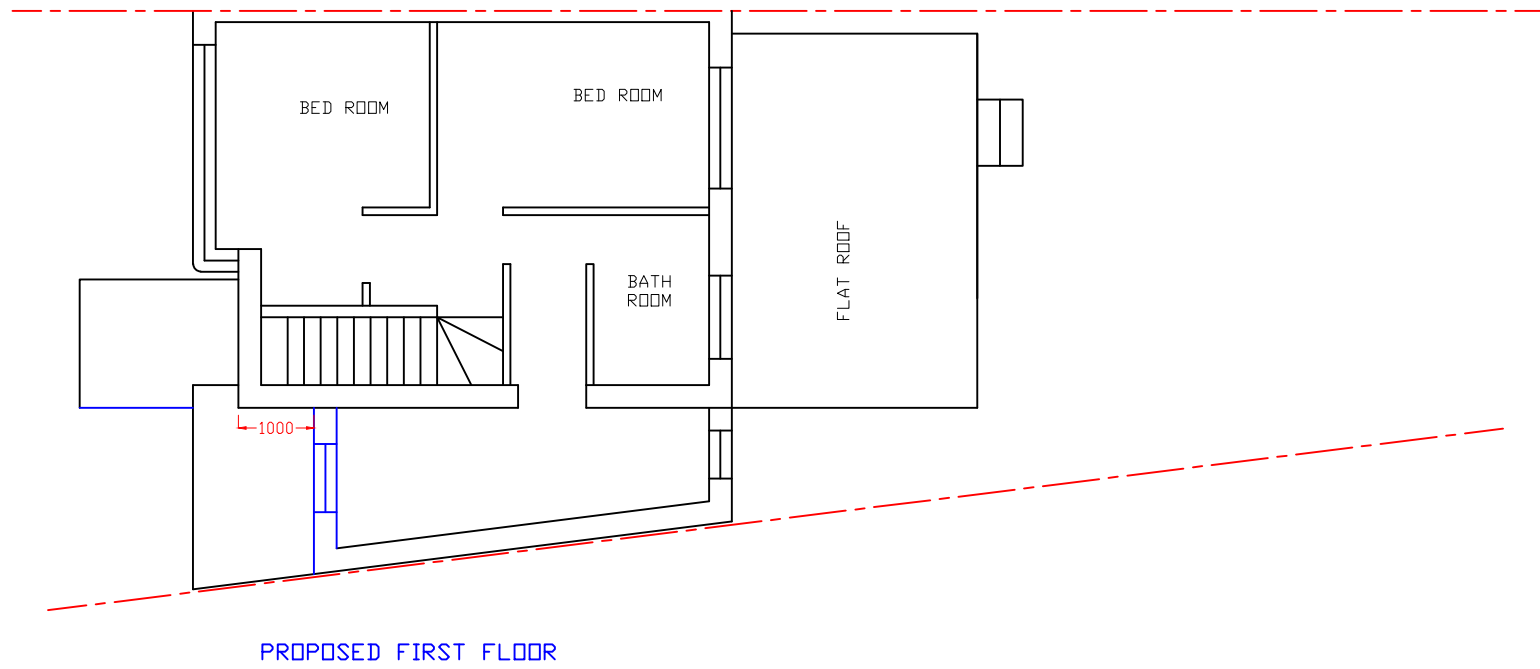

SCALE= 1:100 @ Paper size A3

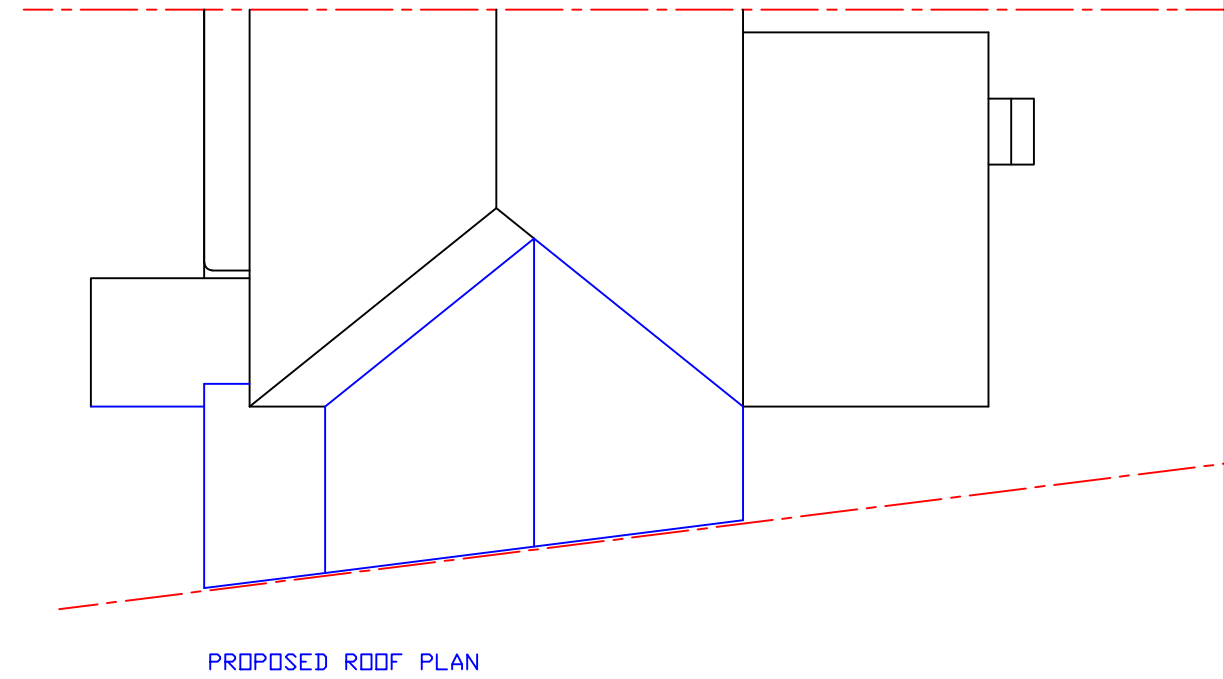

NORTH

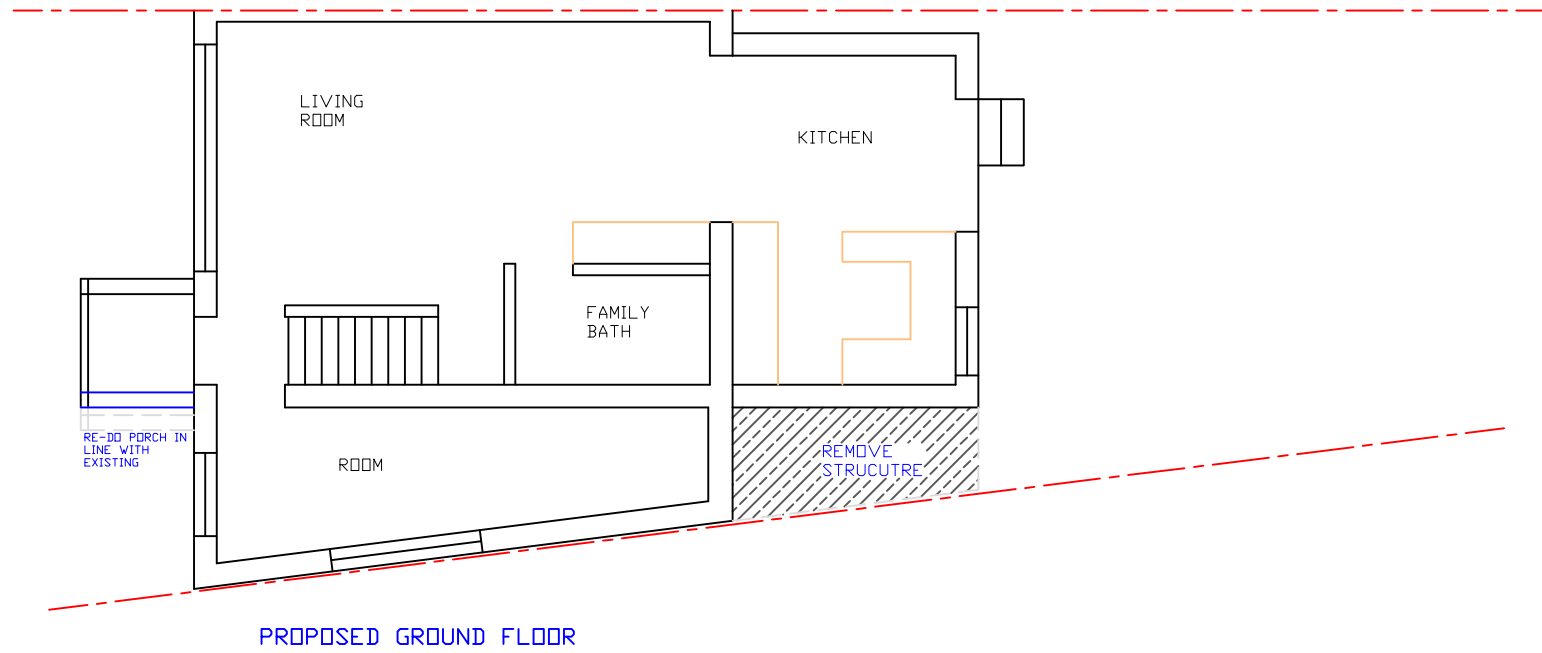

Pre application advise
ref.: 17612/PRC/2026/68
Enforcement ref.:
ENF/569/22

REVISION:
FOR PLANNING ONLY

PROPOSAL:
Retrospective planning
application

SITE:
15 LYNHURST CRESCENT

DATE: 15/05/2026

PROPOSED FLOOR PLAN
15/LYNH/526/007