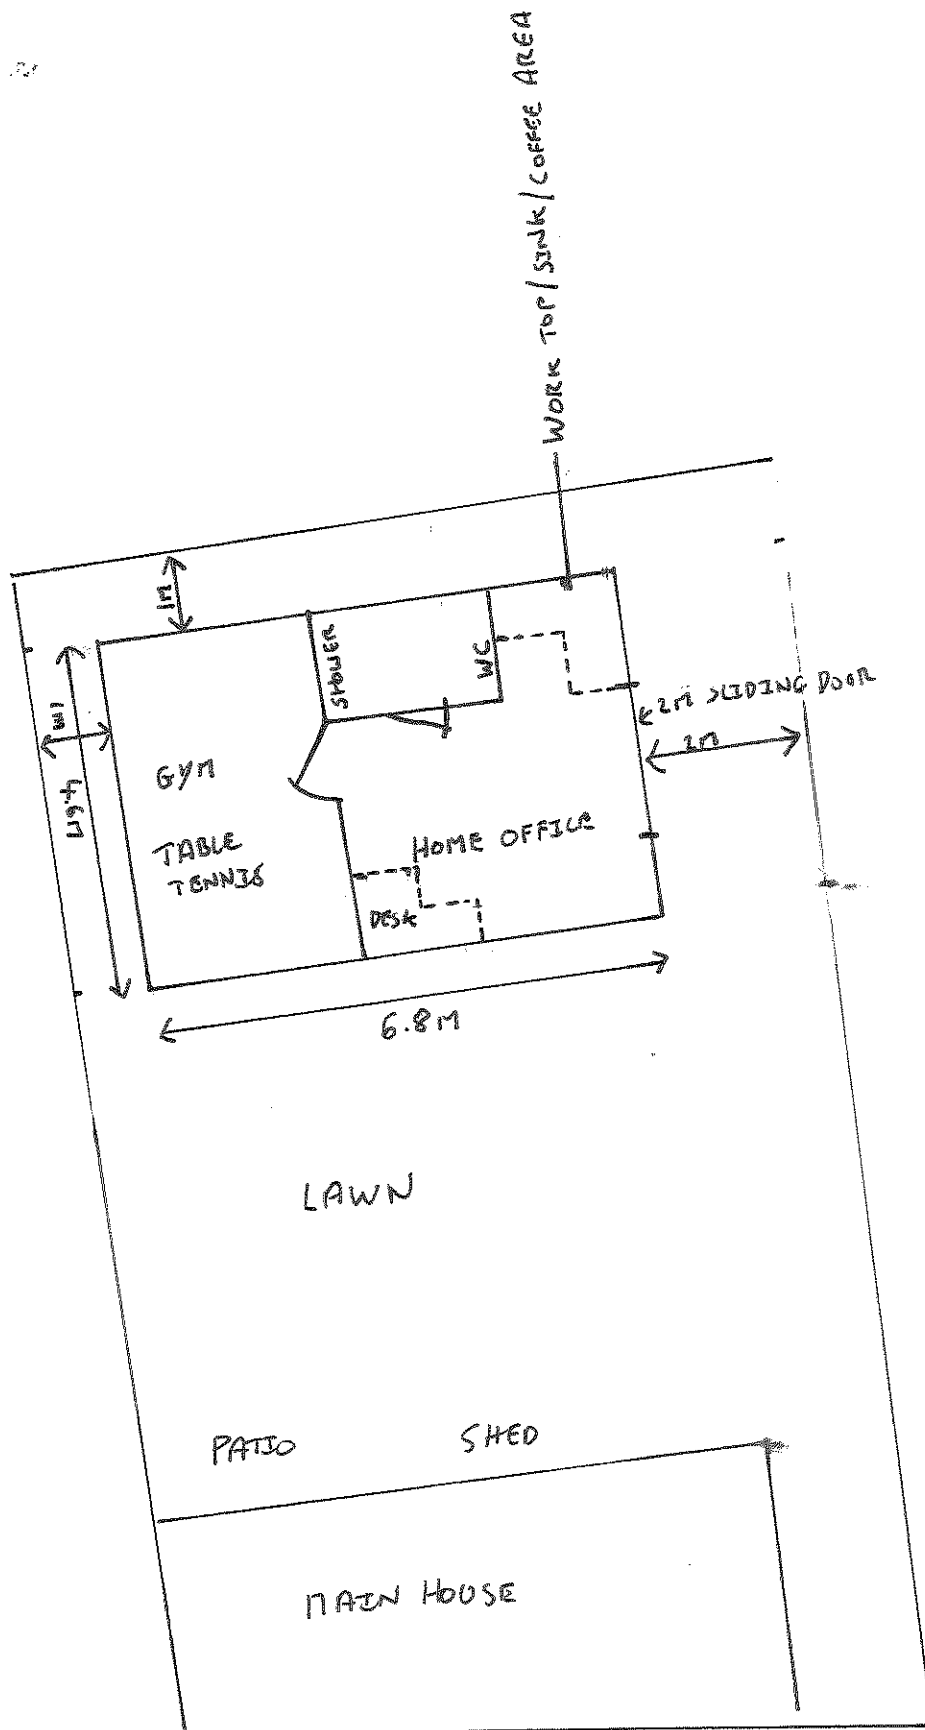


10 WALFORD RD
PROPOSED
PLAN

A4

1:100

DRAWING NO

10/A02