


Existing Block Plan

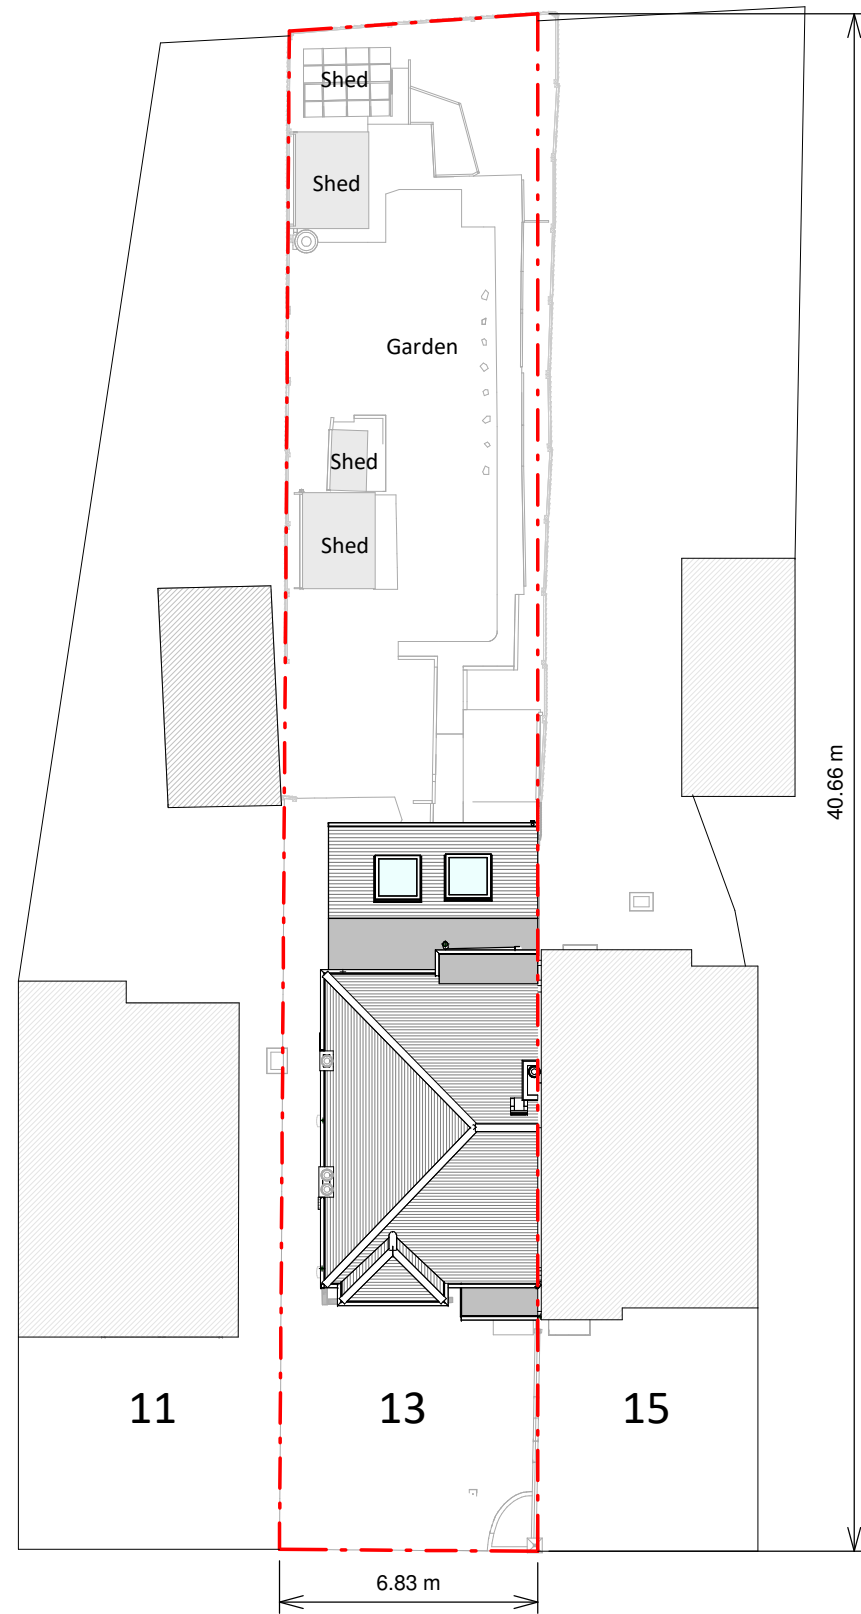

Proposed Block Plan



Copyright in the design and this drawing is the property of RESI. Reproduction in whole or in part is forbidden without written sanction of RESI. This drawing must be read in conjunction with all other relevant documentation and drawings.

RESI accepts no liability for any expense, loss or damage of whatsoever nature and however arising from any variation which has not been referred to them and their approval obtained.

Print out to actual scale. Do not scale, except unless for Planning purposes. All dimensions to be cross-checked on-site prior to manufacture and construction. Any discrepancies to be reported to RESI immediately.

NOTES

KEY

Neighbouring context Boundary line



Revision		
Rev	Notes	Date
A	Planning	30/05/2023



Job Title
Proposed ground floor rear extension, internal alterations, demolition of existing garage, and all associated works at 13 Collins Drive, Ruislip, HA4 9EL

Drawing Status
Planning

Client
Stuart Coleman

Drawing Title
Block Plans

Scale 1 : 200 @ A3	Drawn AR
Date May 2023	Checked UK
Drawing No. B185991-3000	REV A