



NOTES:
All construction to comply with all relevant and current building regulations.
For building regulation compliance please refer building regulation/ structural engineers drawing.
All Dimensions to be measured by contractor on site prior to construction. Not for construction.

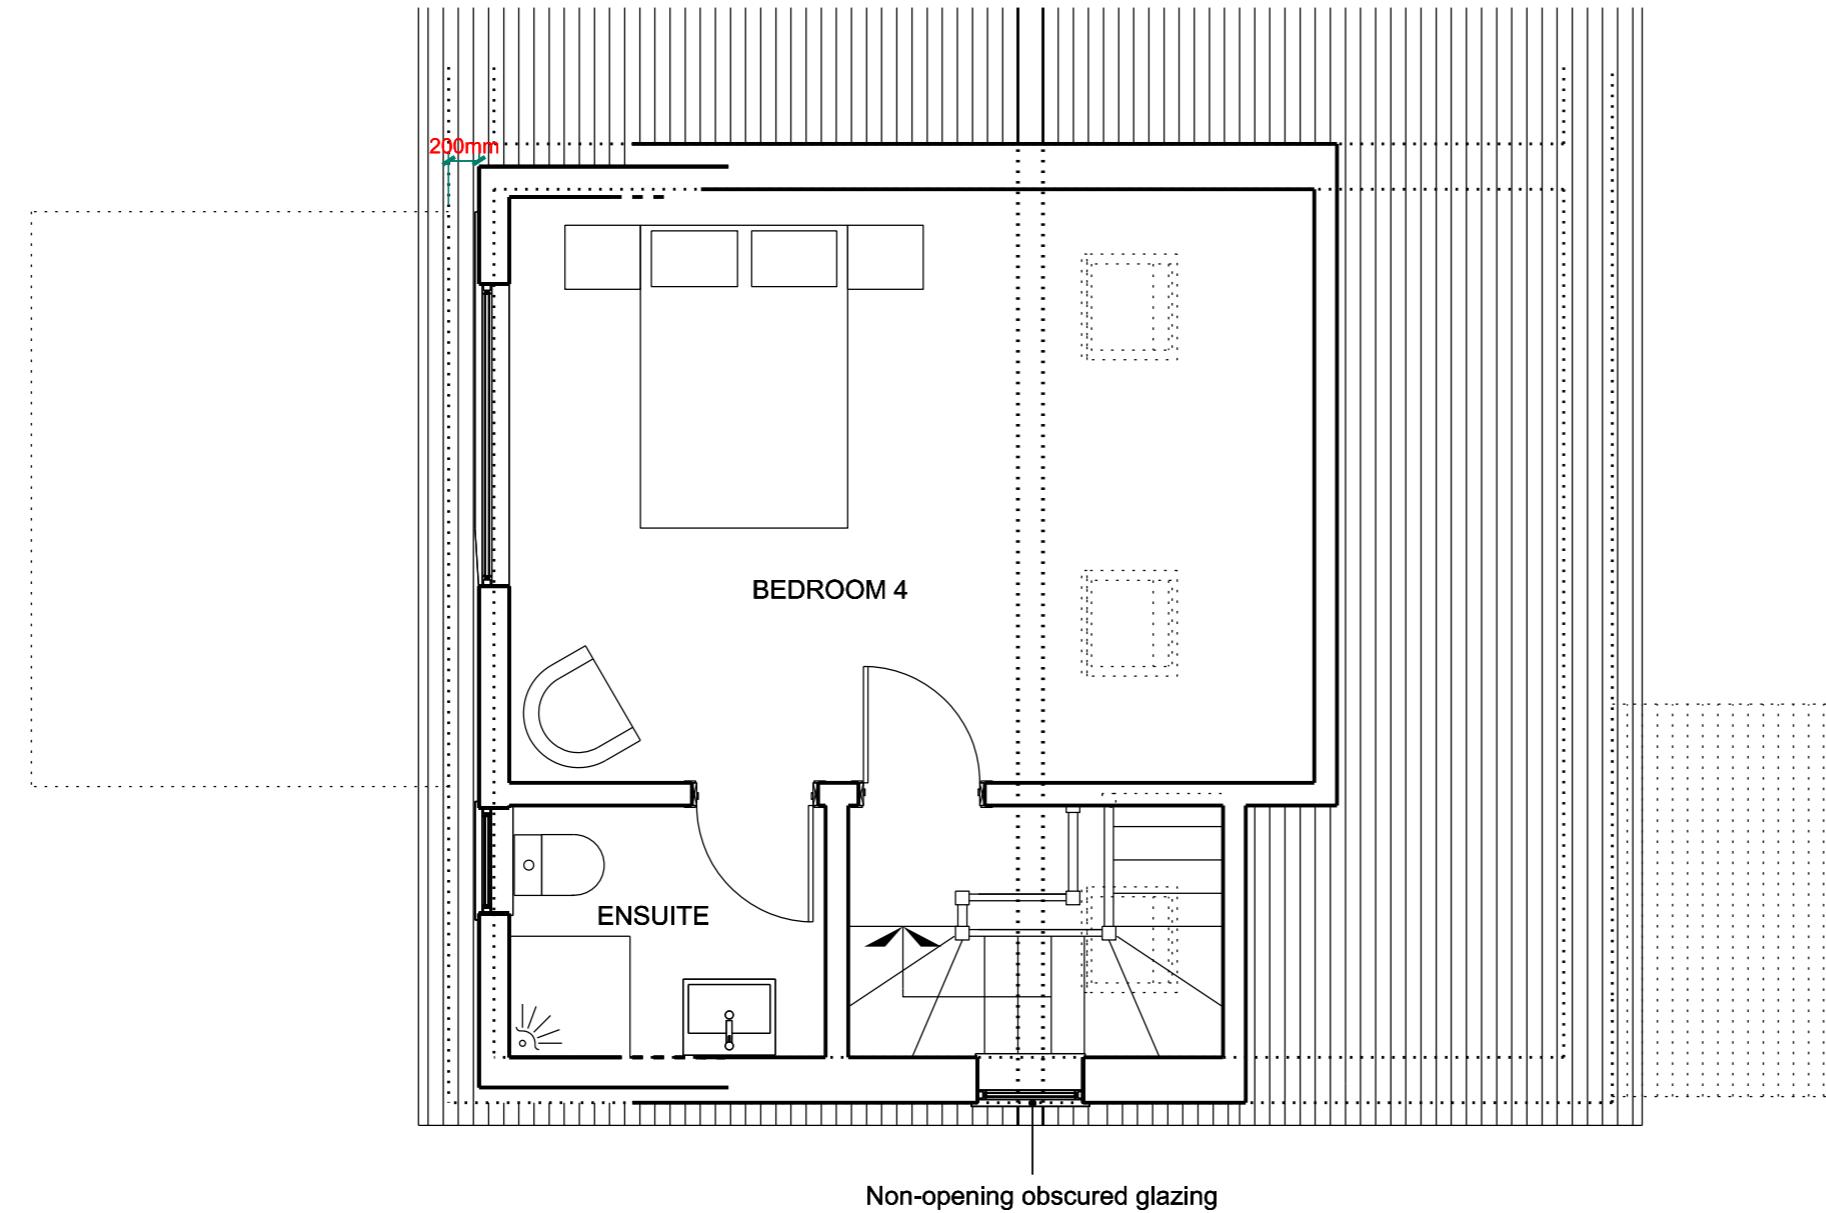

01

PROPOSED LOFT PLAN

SCALE 1:50

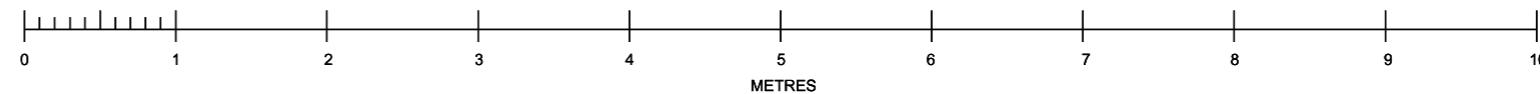

D1	06/02/2025	Planning
REV.	DATE	REASON FOR ISSUE

FAÇADE DESIGN STUDIO

Boundary House
Cricket Field Road
Uxbridge
UB8 1QG
www.facadesign.co.uk
info@facadesign.co.uk
t +44 (0) 7438294487

Project Address: 102 KEATS WAY
WEST DRAYTON
UB7 9DU
Project Number: RDK 60225
Description: LOFT CONVERSION
SCALE: 1:50@A3
KTW1005