

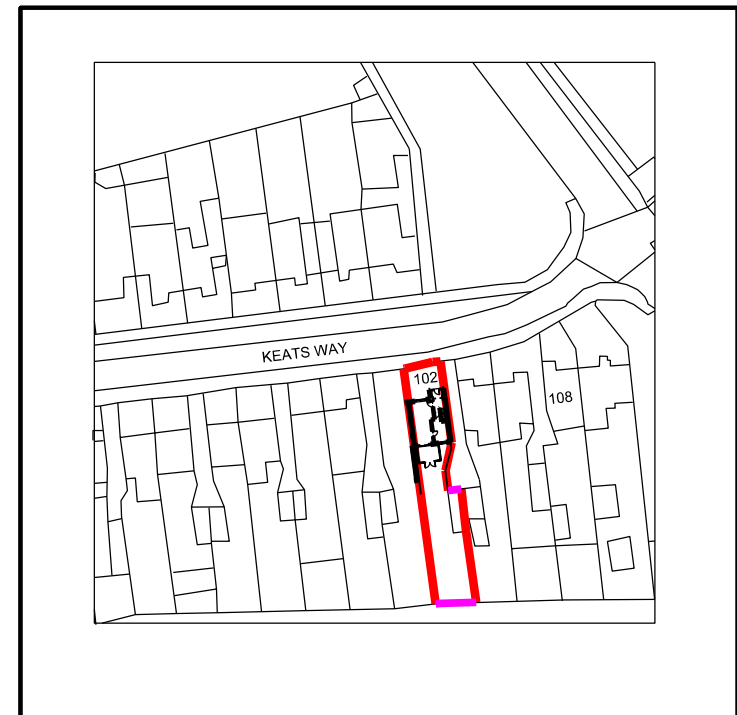
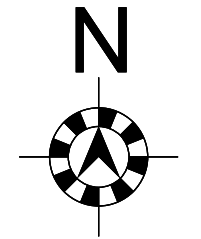


NOTES:
All construction to comply with all relevant and current building regulations.
For building regulation compliance please refer building regulation/ structural engineers drawing.
All Dimensions to be measured by contractor on site prior to construction. Not for construction.

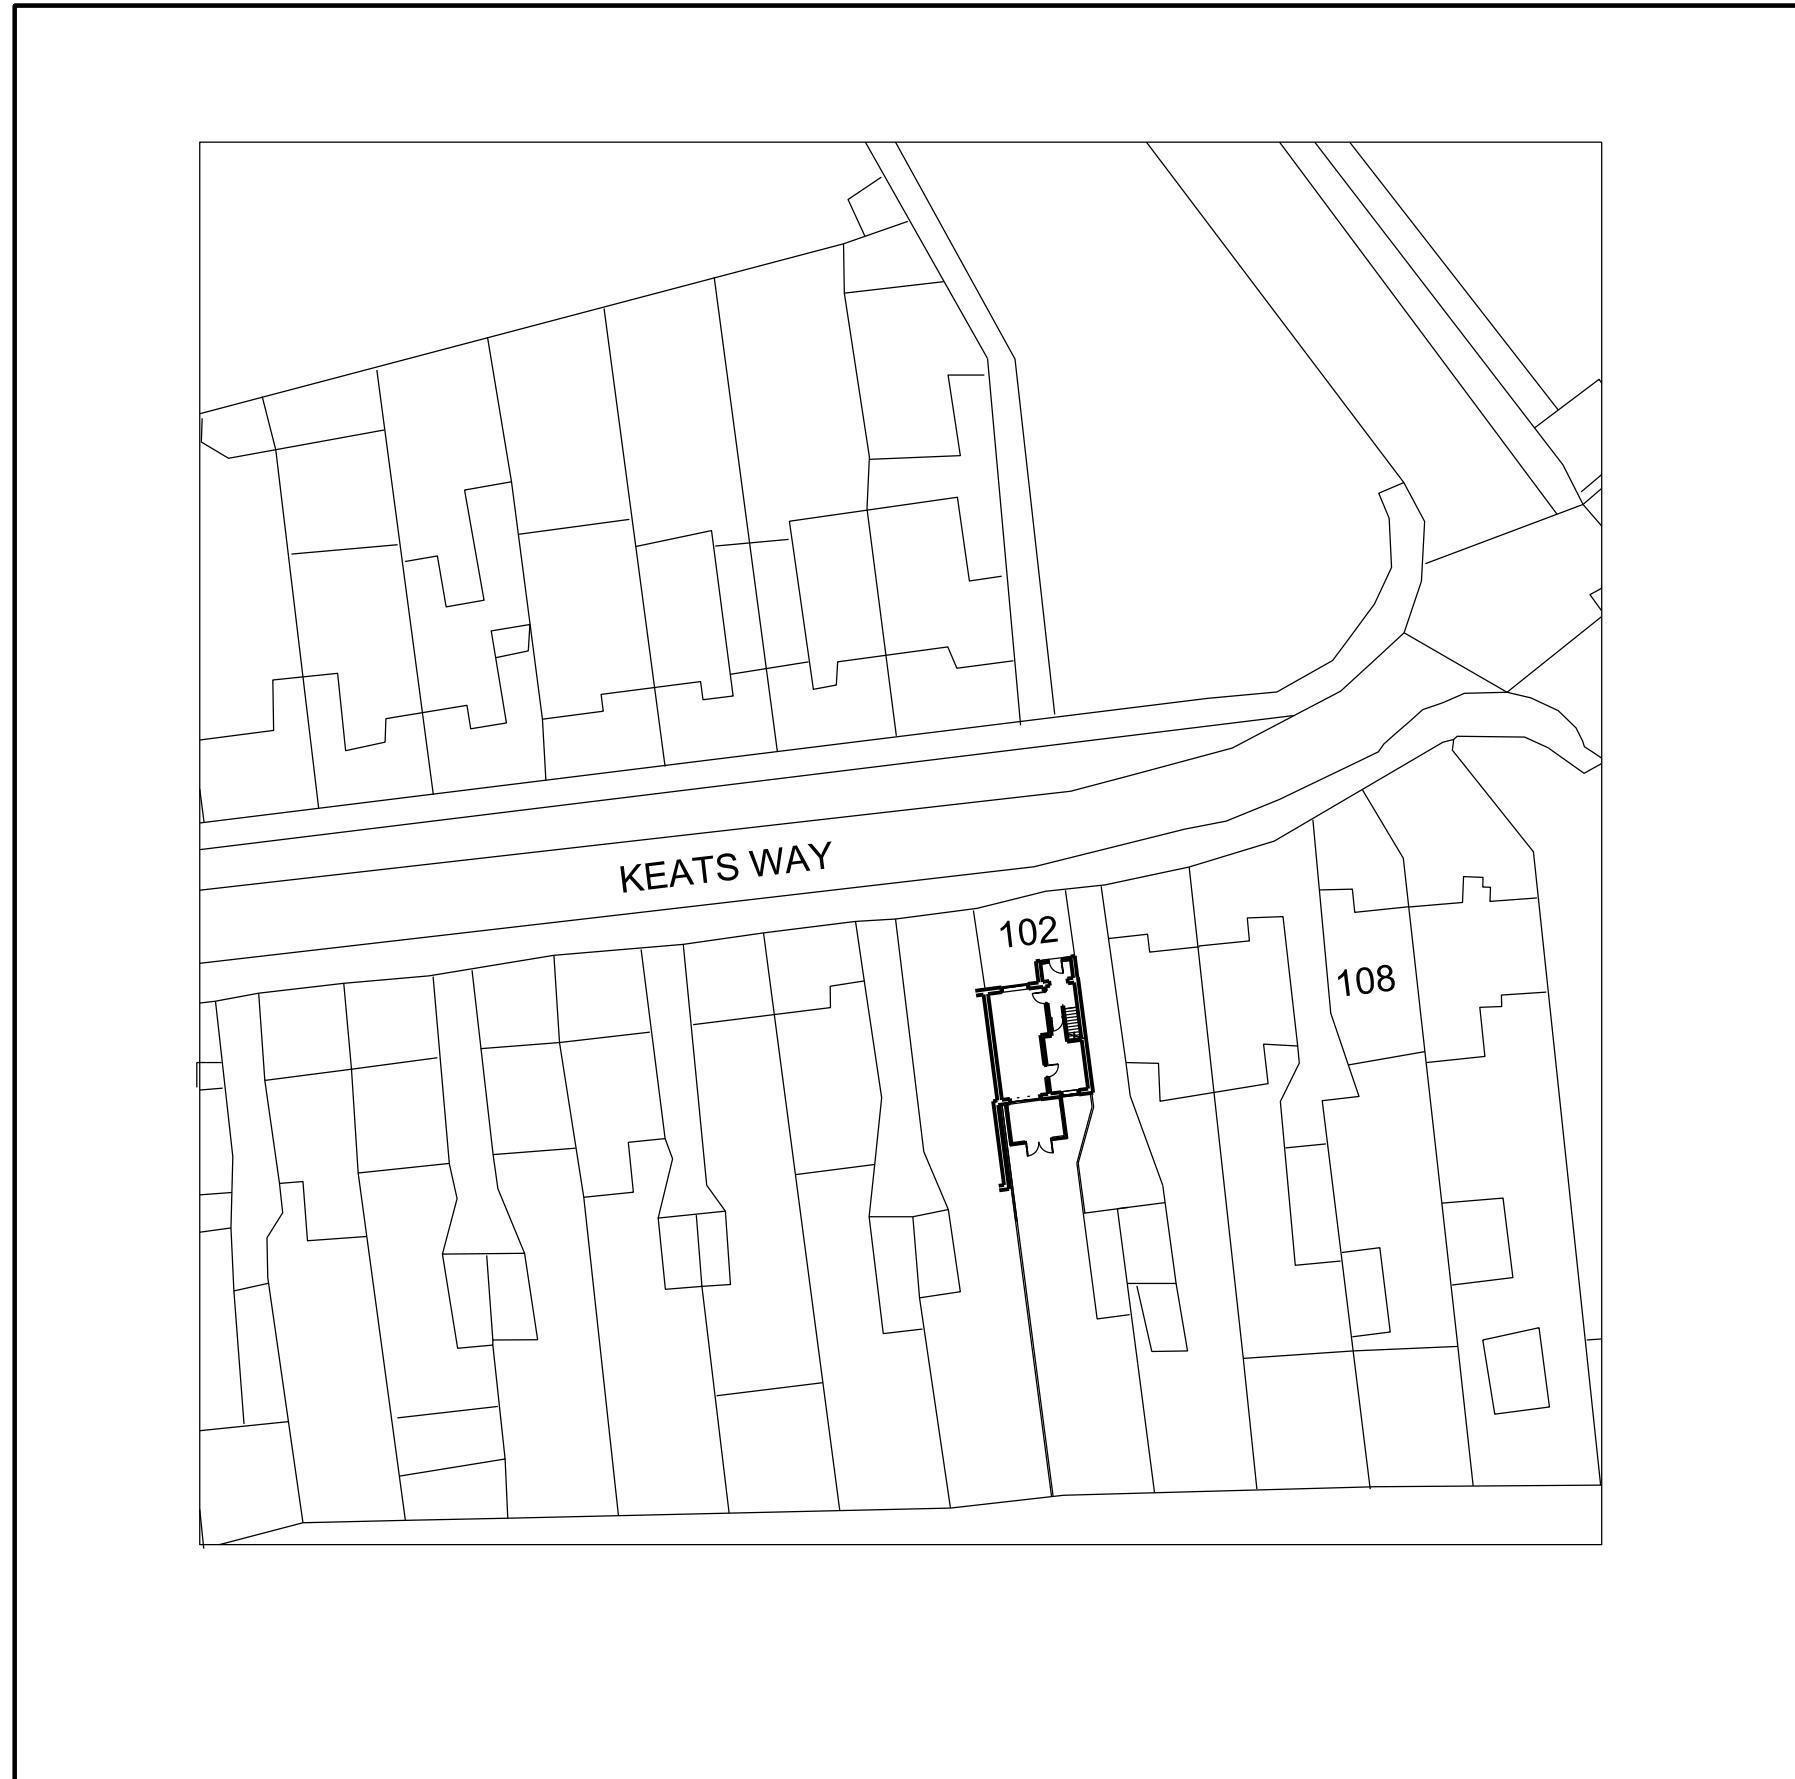


02 LOCATION PLAN

SCALE 1:1250

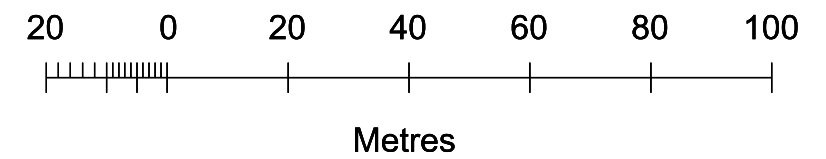

01 PROPOSED BLOCK PLAN

SCALE 1:500

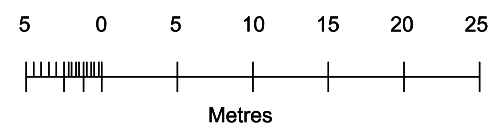

D1	06/02/2025	Planning
REV.	DATE	REASON FOR ISSUE
FAÇADE DESIGN STUDIO		
Boundary House Cricket Field Road Uxbridge UB8 1QG www.facadesign.co.uk info@facadesign.co.uk t +44 (0) 7438294487		
Project Address: 102 KEATS WAY		
WEST DRAYTON		
UB7 9DU		
Project Number: RDK 60225		
Description: LOFT CONVERSION		
SCALE: 1:500 & 1:1250@A3		
KTW1012		