

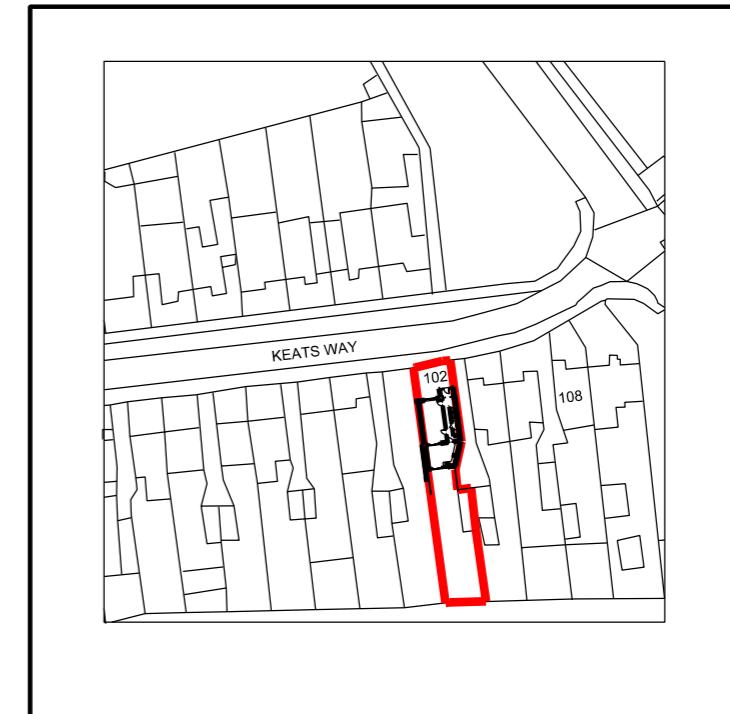


NOTES:
All construction to comply with all relevant and current building regulations.
For building regulation compliance please refer building regulation/ structural engineers drawing.
All Dimensions to be measured by contractor on site prior to construction. Not for construction.

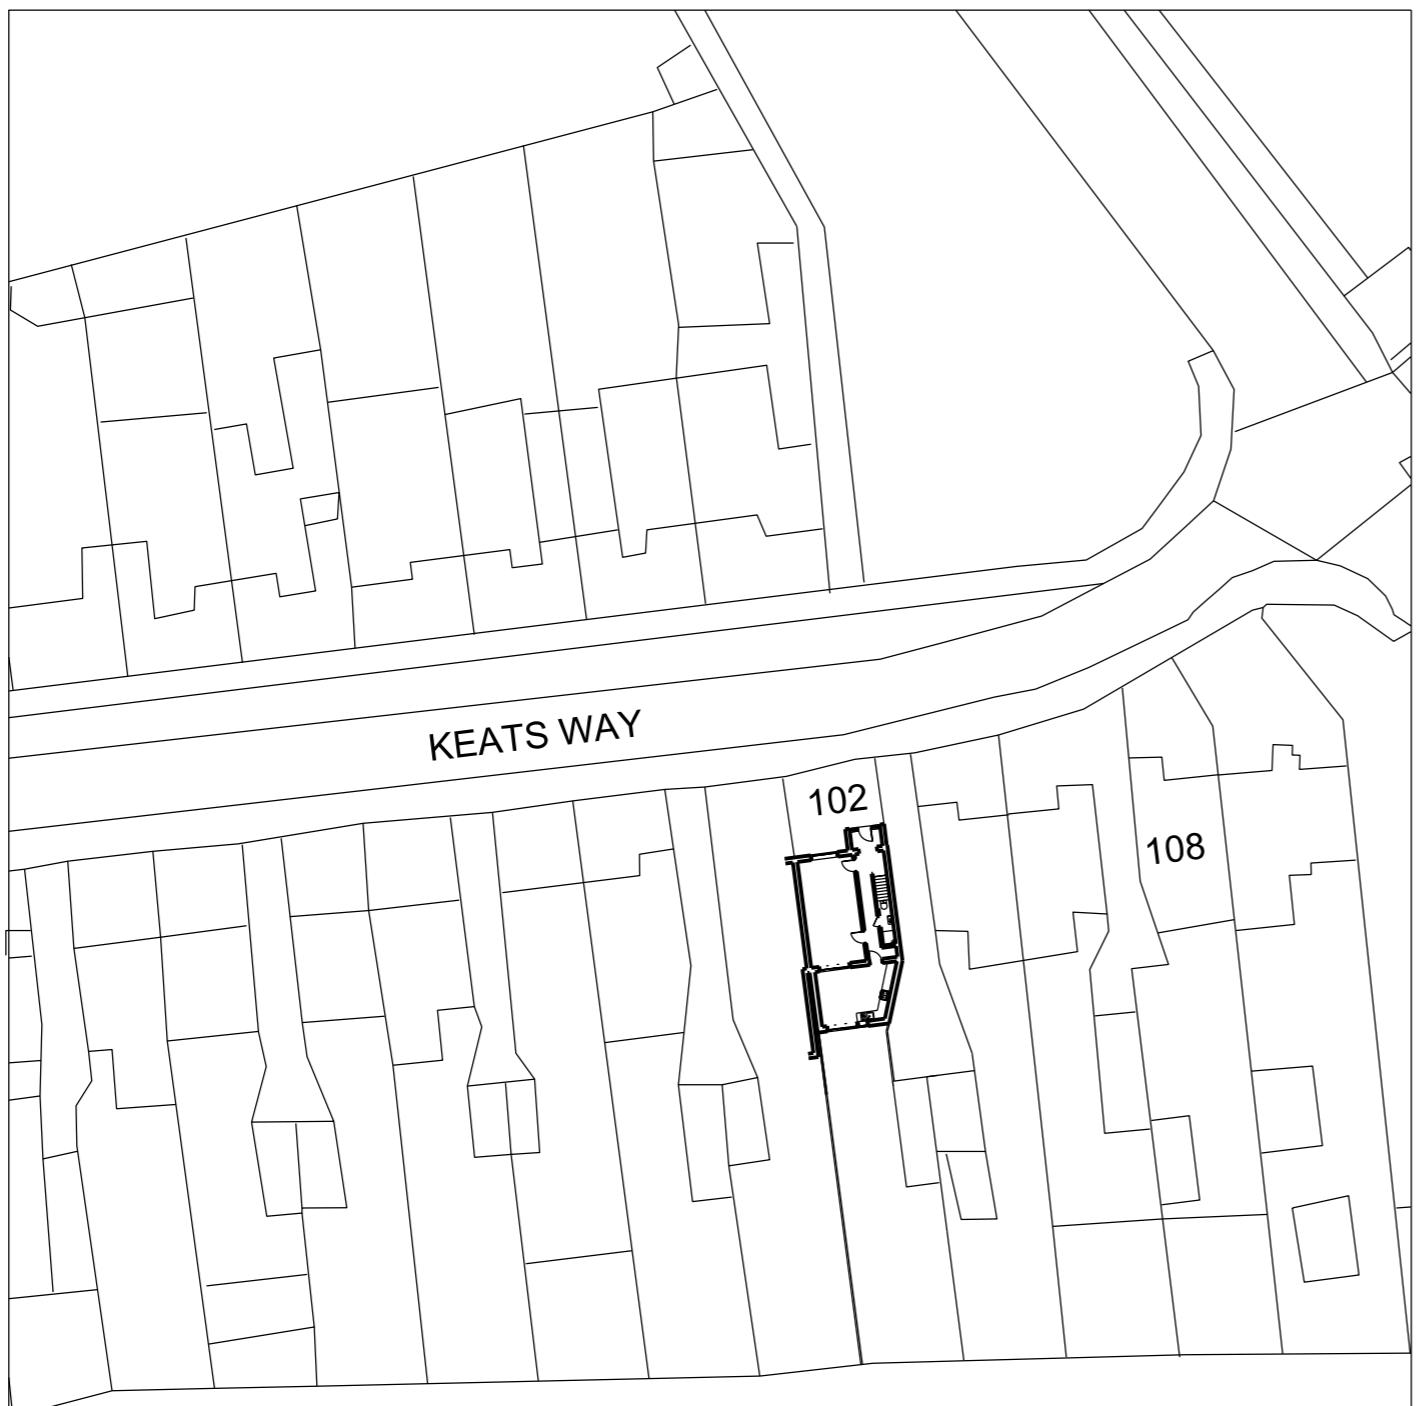

02 LOCATION PLAN
SCALE 1:1250

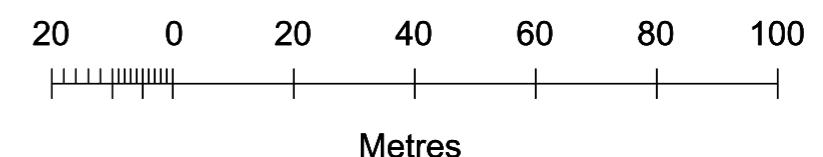

D1	03/02/2025	Planning
REV.	DATE	REASON FOR ISSUE
FAÇADE DESIGN STUDIO		
Boundary House Cricket Field Road Uxbridge UB8 1QG		
www.facadesign.co.uk info@facadesign.co.uk t +44 (0) 7438294487		

Project Address:	102 KEATS WAY
WEST DRAYTON	UB7 9DU
Project Number:	RDK 30225
Description: GROUND FLOOR REAR EXTENSION	
SCALE: 1:500 & 1:1250@A3	
KTW1011	