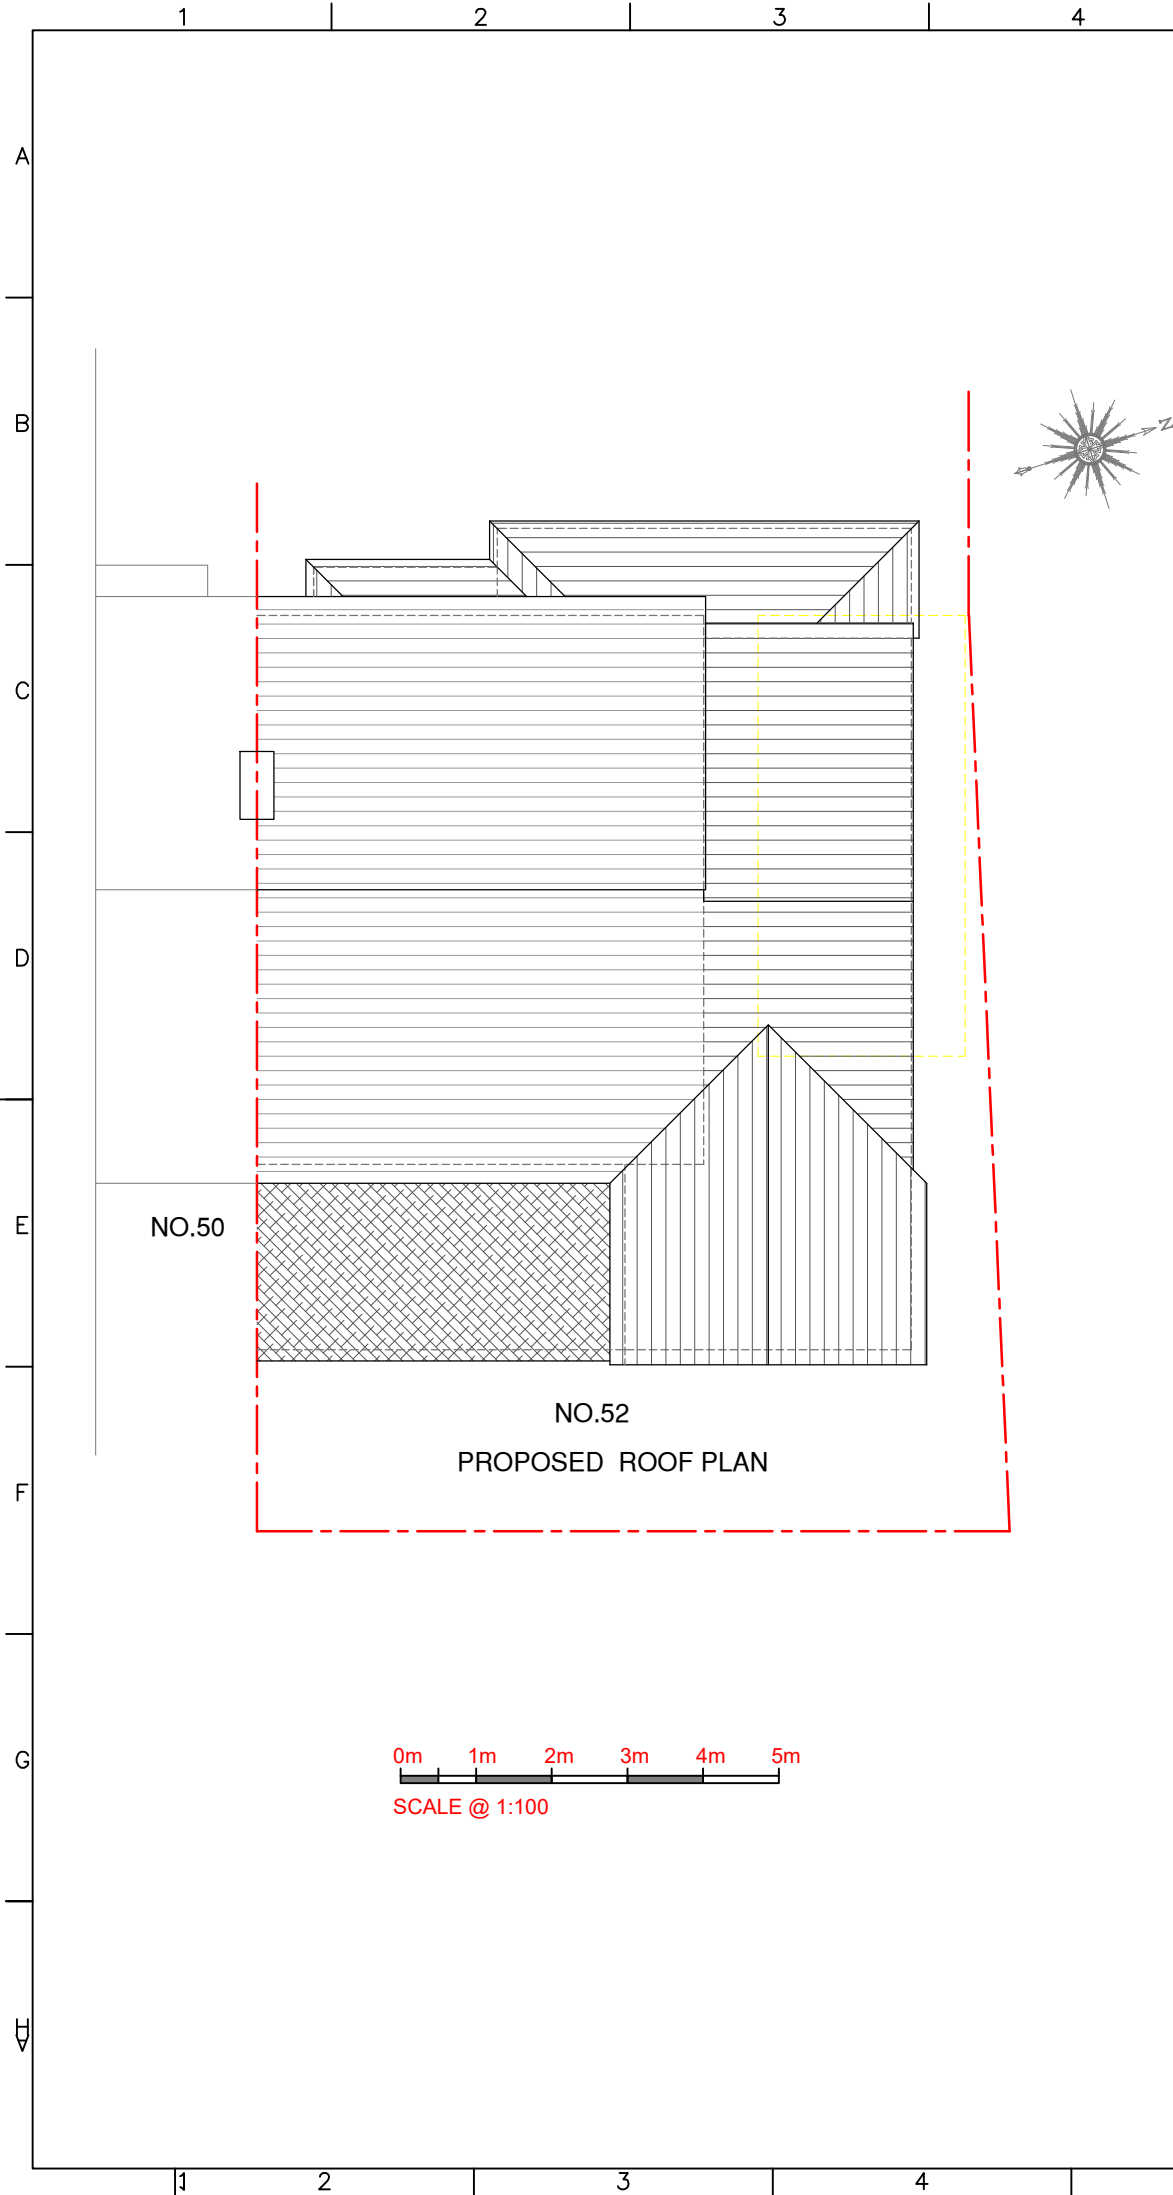


NOTES :		
	Date	Revisions
<i>SJR DESIGN LTD.</i> (ARCHITECTURAL DESIGN & CONSTRUCTION)		
Client: MR. & MRS.VISHAL SINGH		
Job Title 52 PARK LANE HAYES UB4 8AB		
Drawing Title PROPOSED ROOF AND BLOCK PLANS		
Scale: 1 : 100 / 200 (A3)		
Date: JULY 2025		
Checked by:		Drawn by: RS
Drg No. TP/718/06		Rev.