


A EXISTING LOCATION PLAN
(EX) 001 SCALE 1:1250

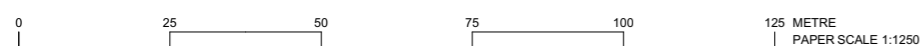

NOTES:

Adjacent Ownership

Application boundary

D	06/05/2022	FOR PLANNING
C	29/04/2022	FOR COSTING
B	13/04/2022	FOR INFORMATION
A	25/02/2022	FOR INFORMATION
-	10/02/2022	FOR INFORMATION
Rev	Date	Issue

STUDIO: 17 COMBERTON RD, CAMBRIDGE CB23 7BA
5-7 TANNER ST, LONDON SE1 3LE
info@chadwickdryerclarke.co.uk T. 01223 262413

CLIENT

London Borough of Hillingdon

ADDRESS

Northwood Way, Harefield Uxbridge UB9 6ET

PROJECT

Harefield School Expansion

TITLE: EXISTING LOCATION PLAN				
DATE : 06/05/2022	SCALE @ A3 : 1:1250	PROJECT: 4266 CDC XX 00 DR A (EX) 001	DRAWING NO.	REV : D