




D12 Typical Detail - Typical lawn build up - Section
0506 Scale: 1:20

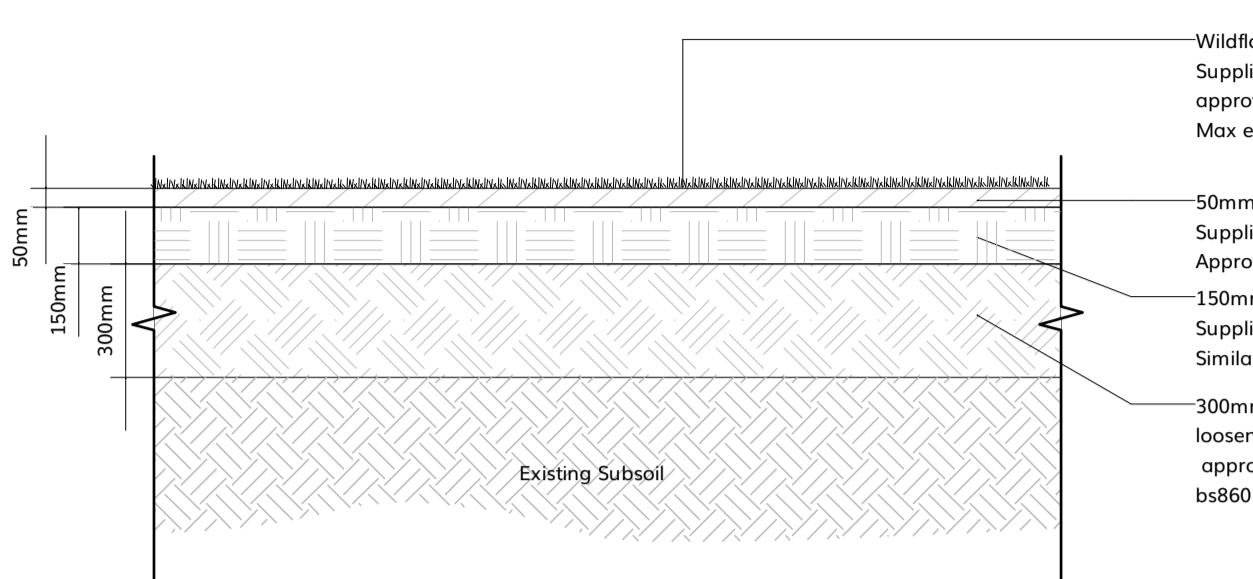


D13 Typical Detail - Typical meadow build up - Section
0506 Scale: 1:20

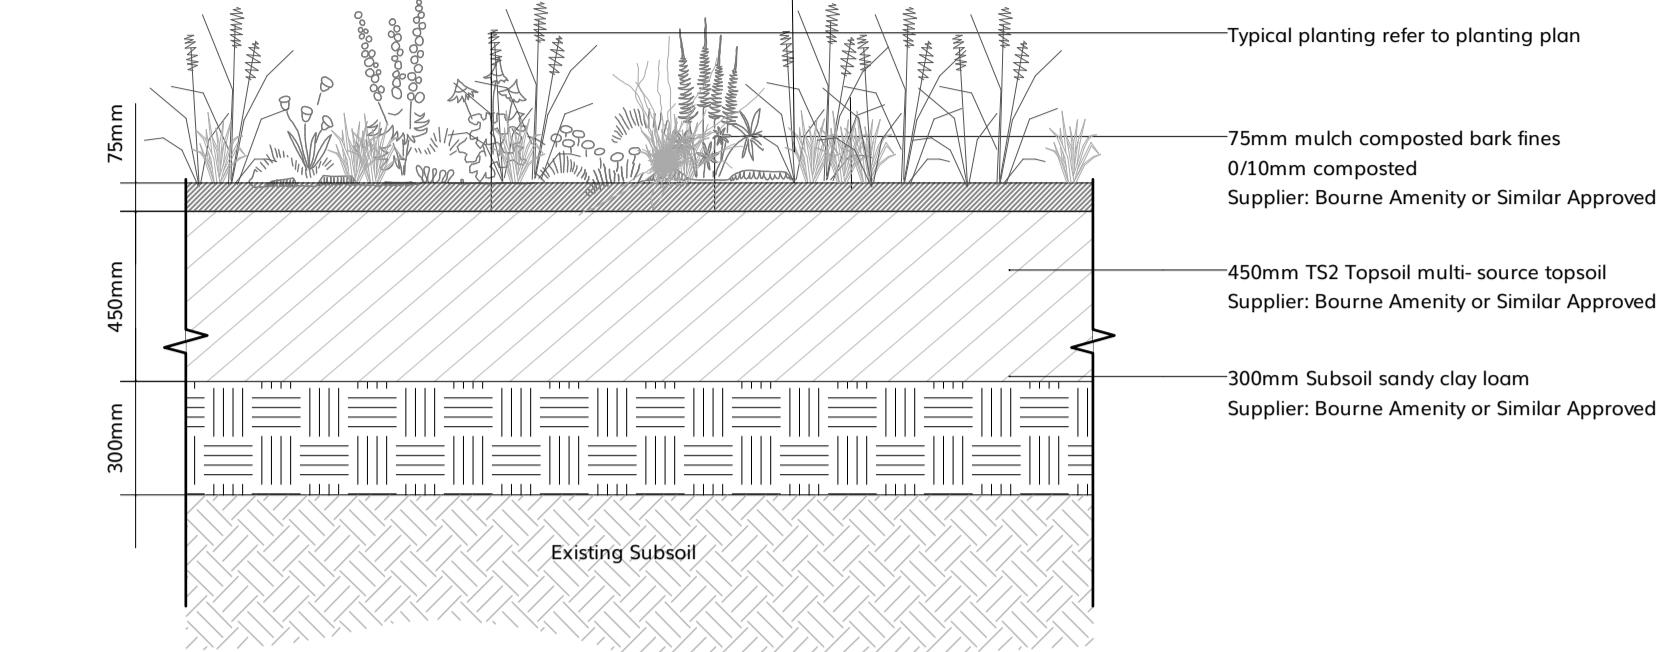

D14 Typical Detail - Planting build up - Section
0506 Scale: 1:20

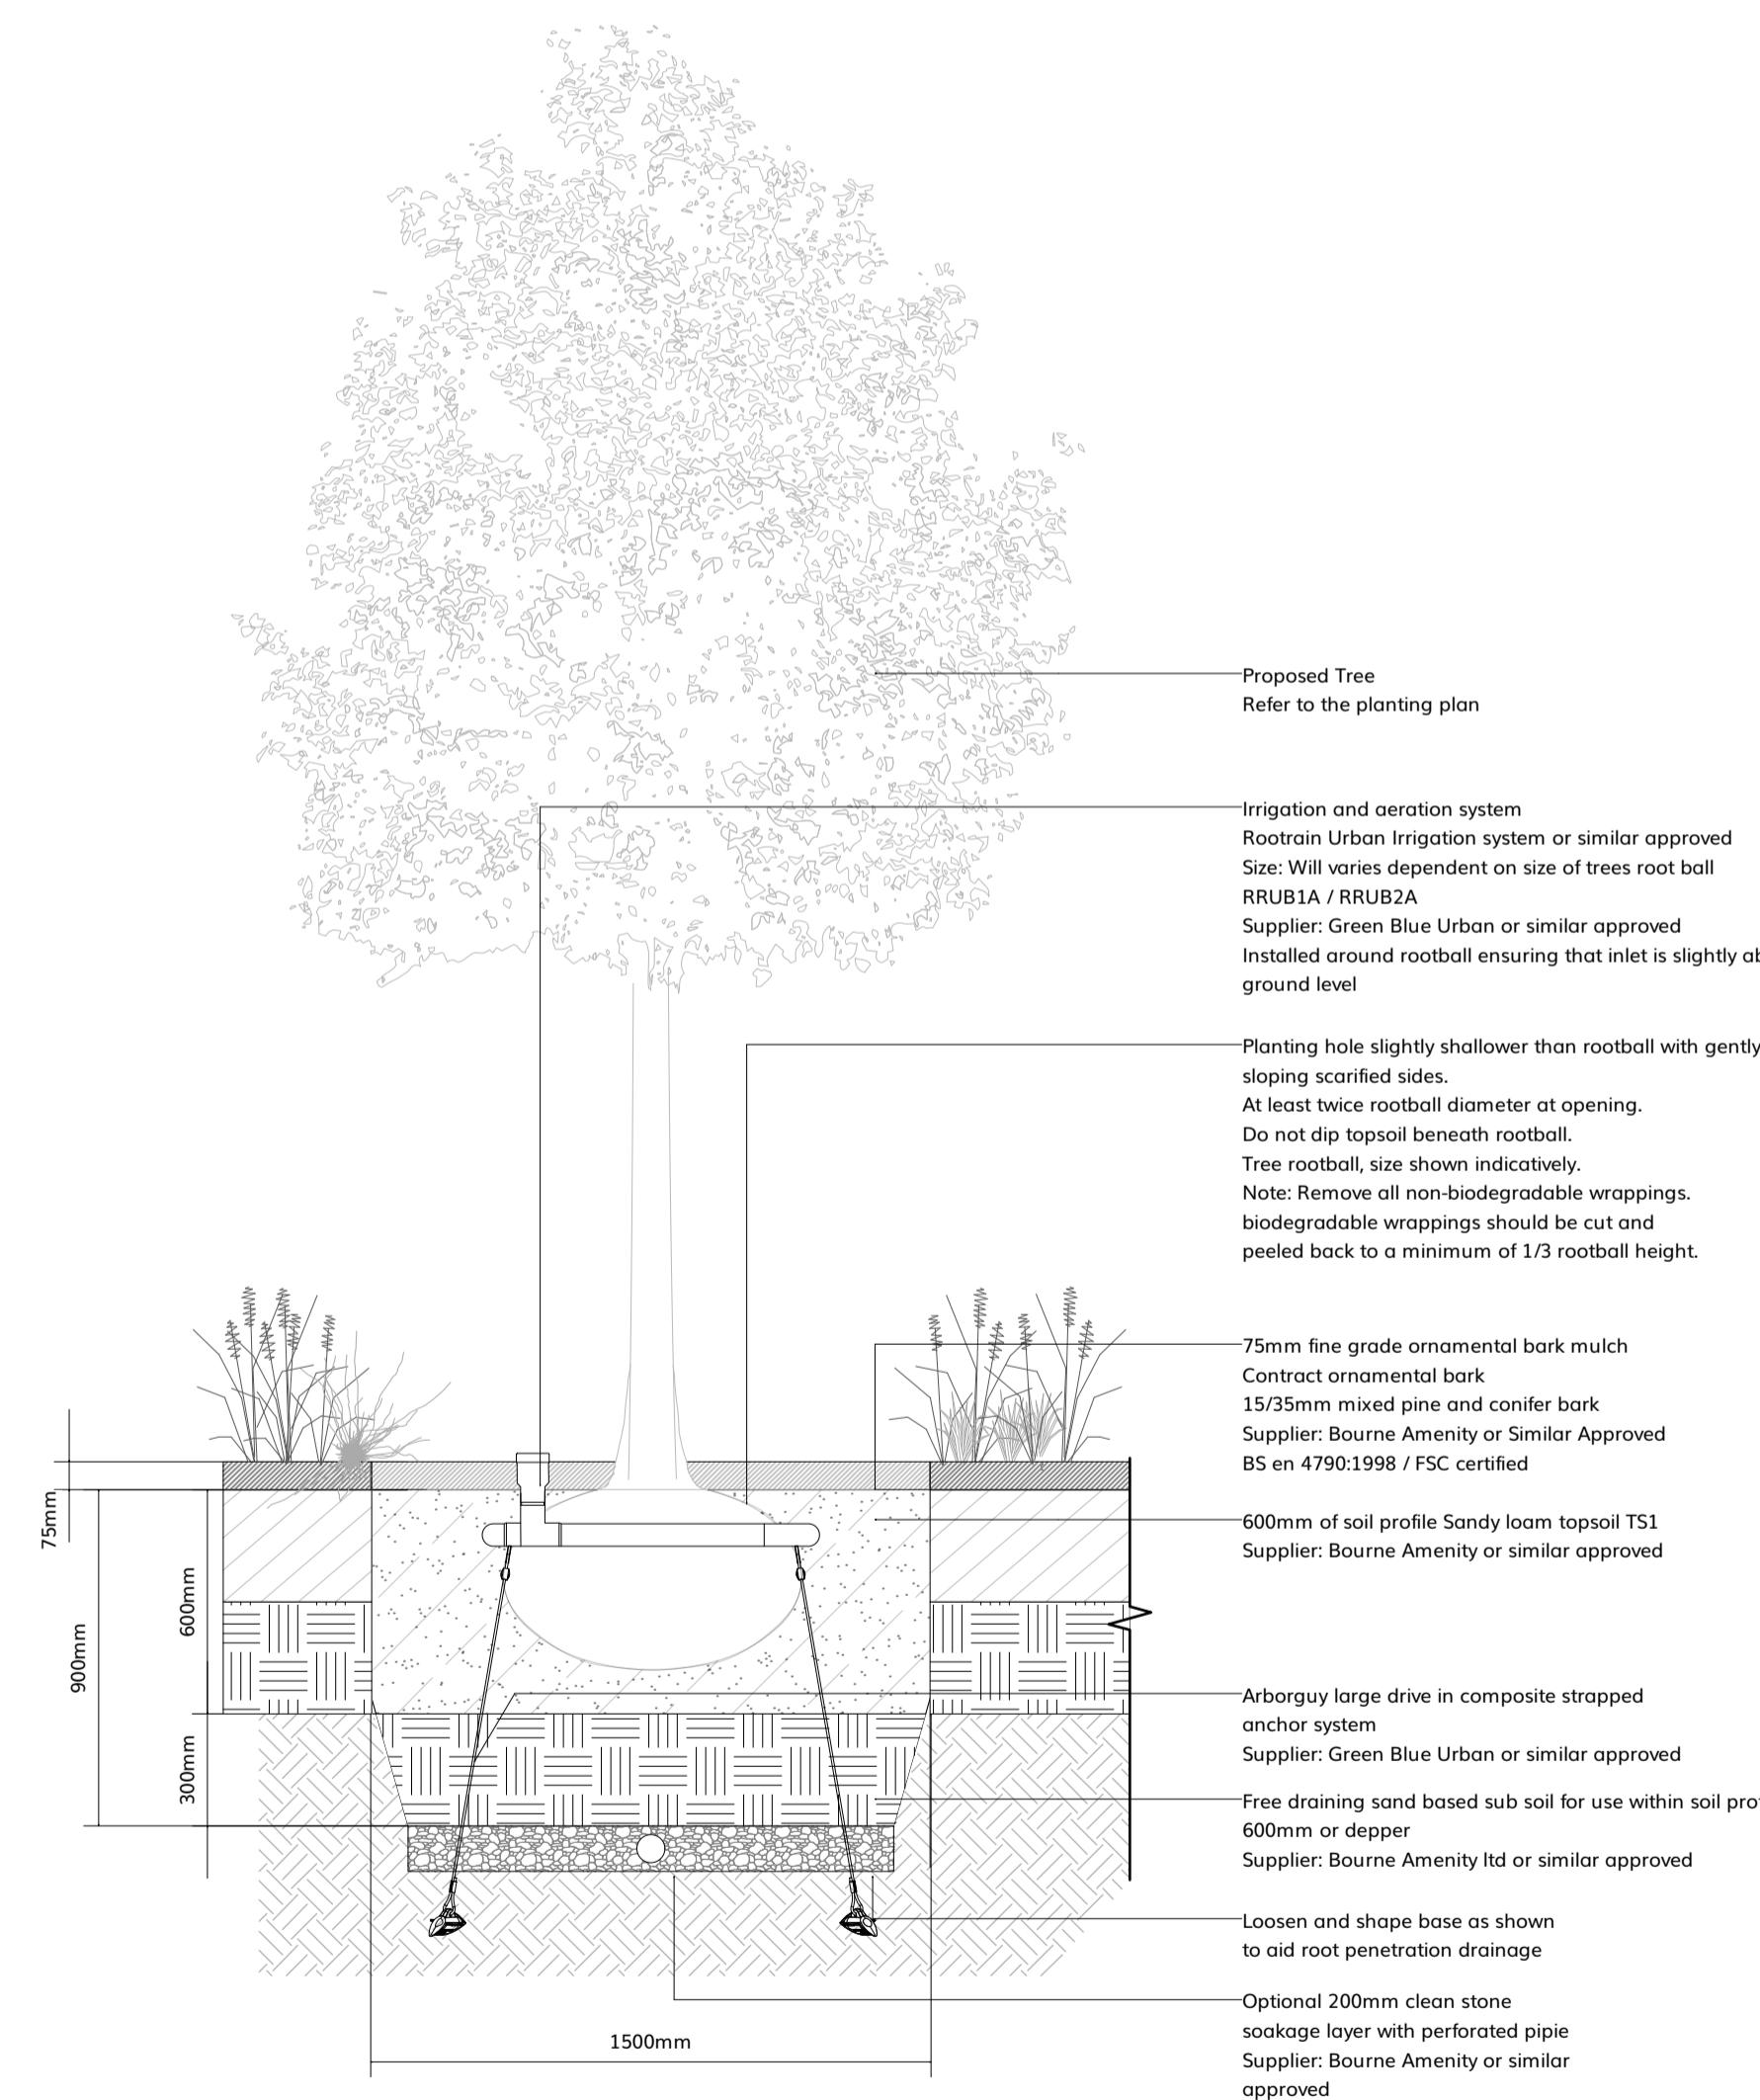

D15 Soft Detail - Typical tree pit detail in soft landscape - Section
0506 Scale: 1:20

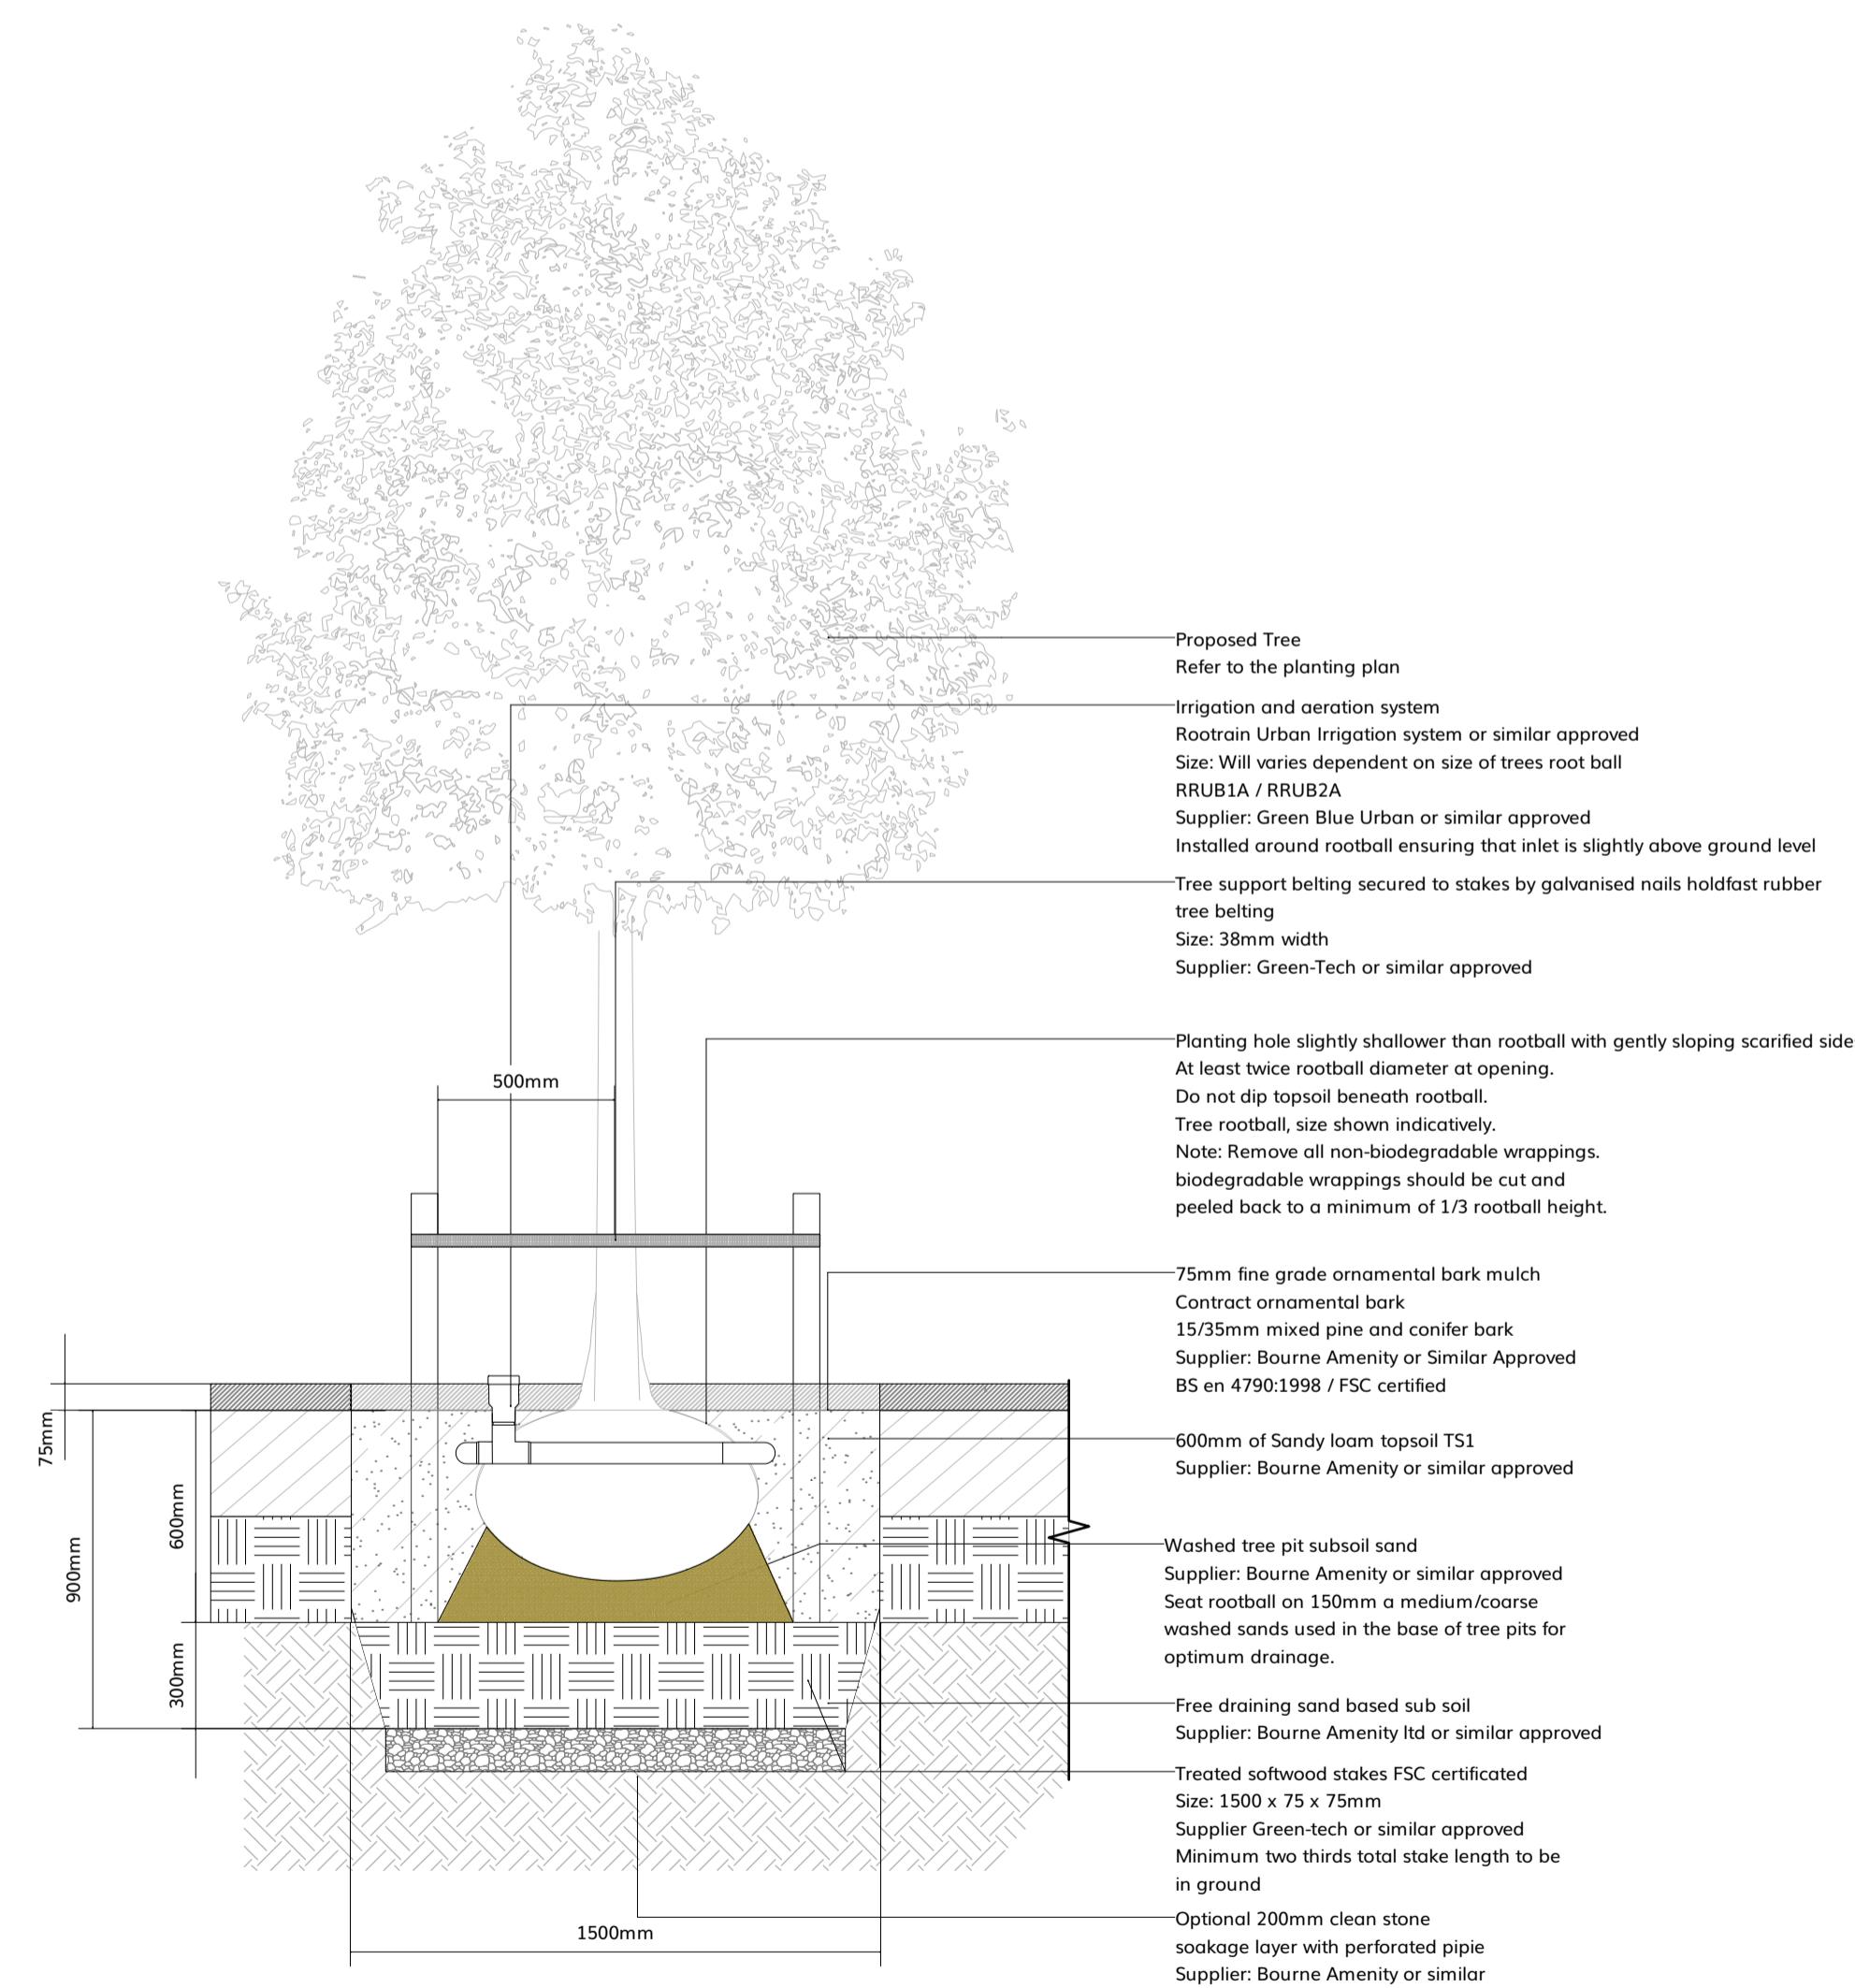

D16 Soft Detail - Typical tree pit in soft landscape with stakes - Section
0506 Scale: 1:20

P 01	31/08/23	KL	Planning Issue
No.	Date	Appr	Revision Notes
Note: All Dimensions must be checked on site and not scaled from this drawing.			
All cross references are to the latest revision of the relevant drawing or specification being referenced			
© Copyright			
wynne-williams associates			
landscape architects & arboricultural consultants			
tel: 01376 573050			
web: w-wa.co.uk			
Scale/North Point			
0	1	2 M	N
Client			
Novium Architects			
Job Title			
Harefield Academy Hillingdon			
Drawing Title			
Soft Landscape Details			
Issue			
PLANNING			
Scale			
1:20@A1			
Drawn		Checked	
KL		AH	
Project ID		Date	
2313		31/08/2023	
Drg	Status Rev		
TVC0024-WWA-V2-ZZ-DR-L-0502	S2	P01	