


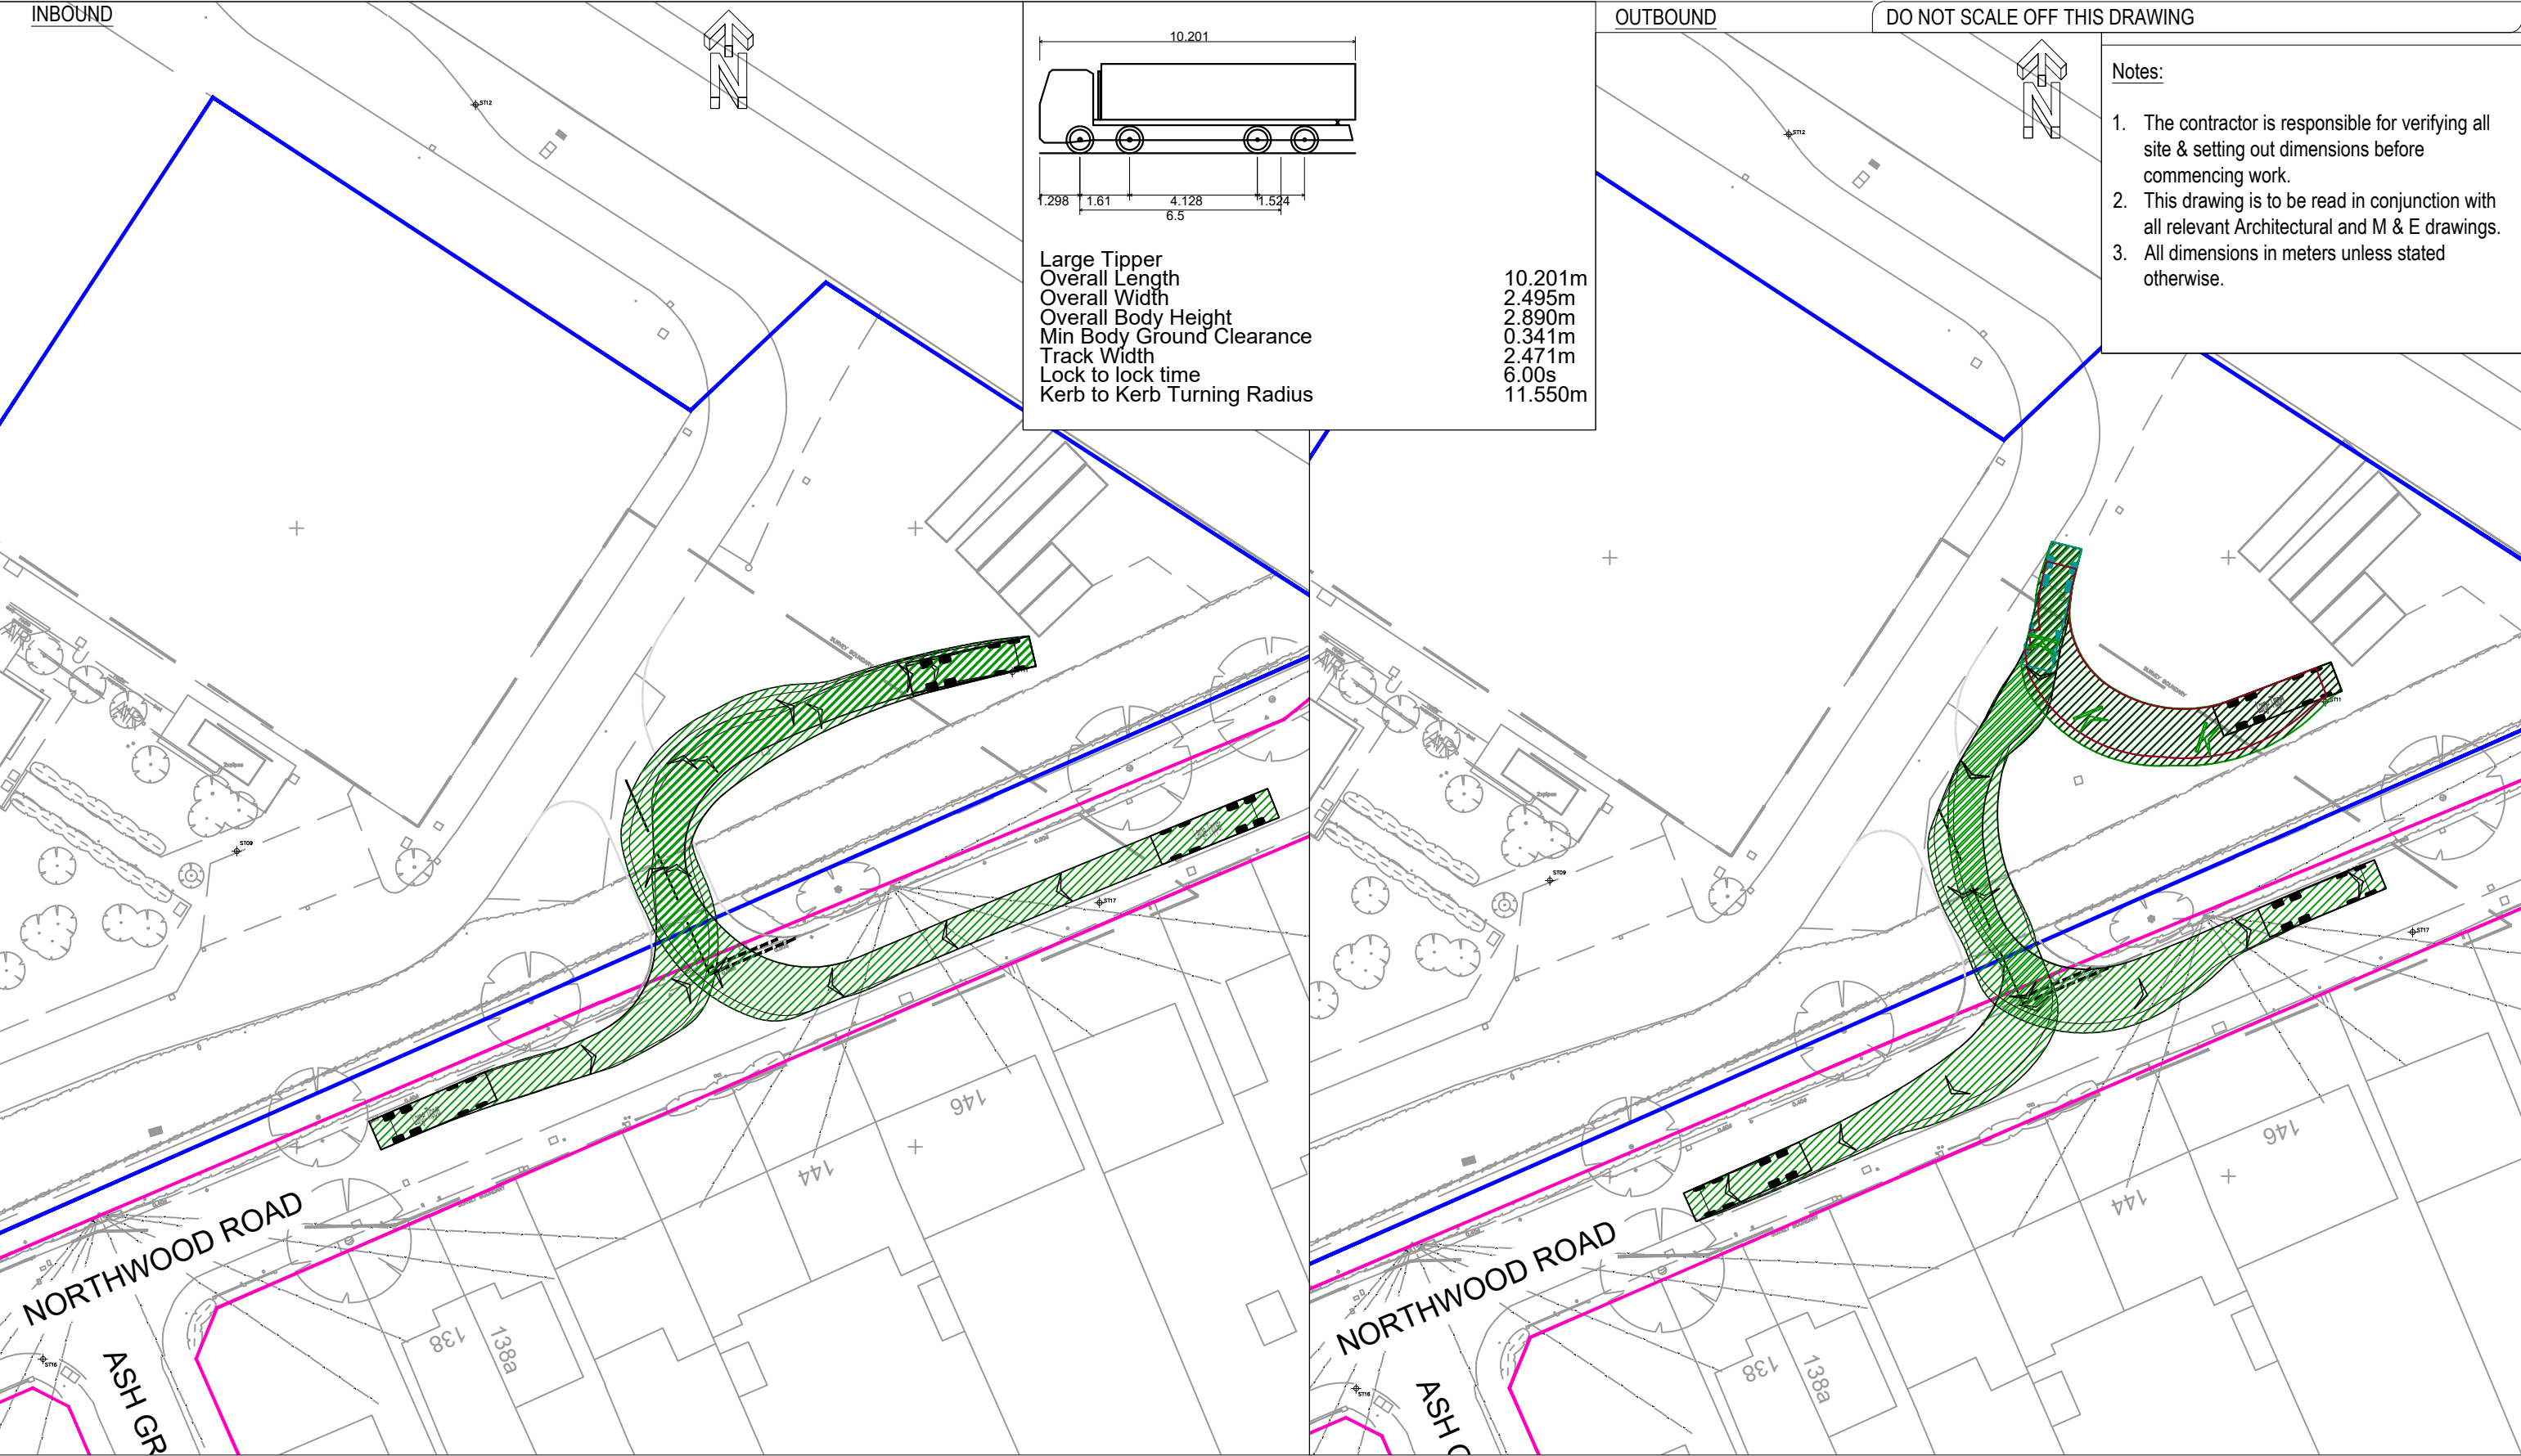

PRELIMINARY

ISG

Robert West

1 Paris Garden,
London,
SE1 8ND

t: 020 7939 9916
f: 020 7939 9909
www.robertwest.co.uk

Project
Meadow High School and Harefield Academy

Drawing Title
Swept Path Analysis - Construction Phase
Large Tipper
Sheet 01 of 01

RWCL Internal Register reference: 2992-001 Scales @ A3

TCC0024-RWC-XX-XX-DR-C-0102-P01

Key :

Property Boundary

Highway Boundary

Revision History					
Rev	Comment	By	Chkd	Appr	Date
Current Revision					
P01	First Issue	CP	WH	SB	30/08/2023