
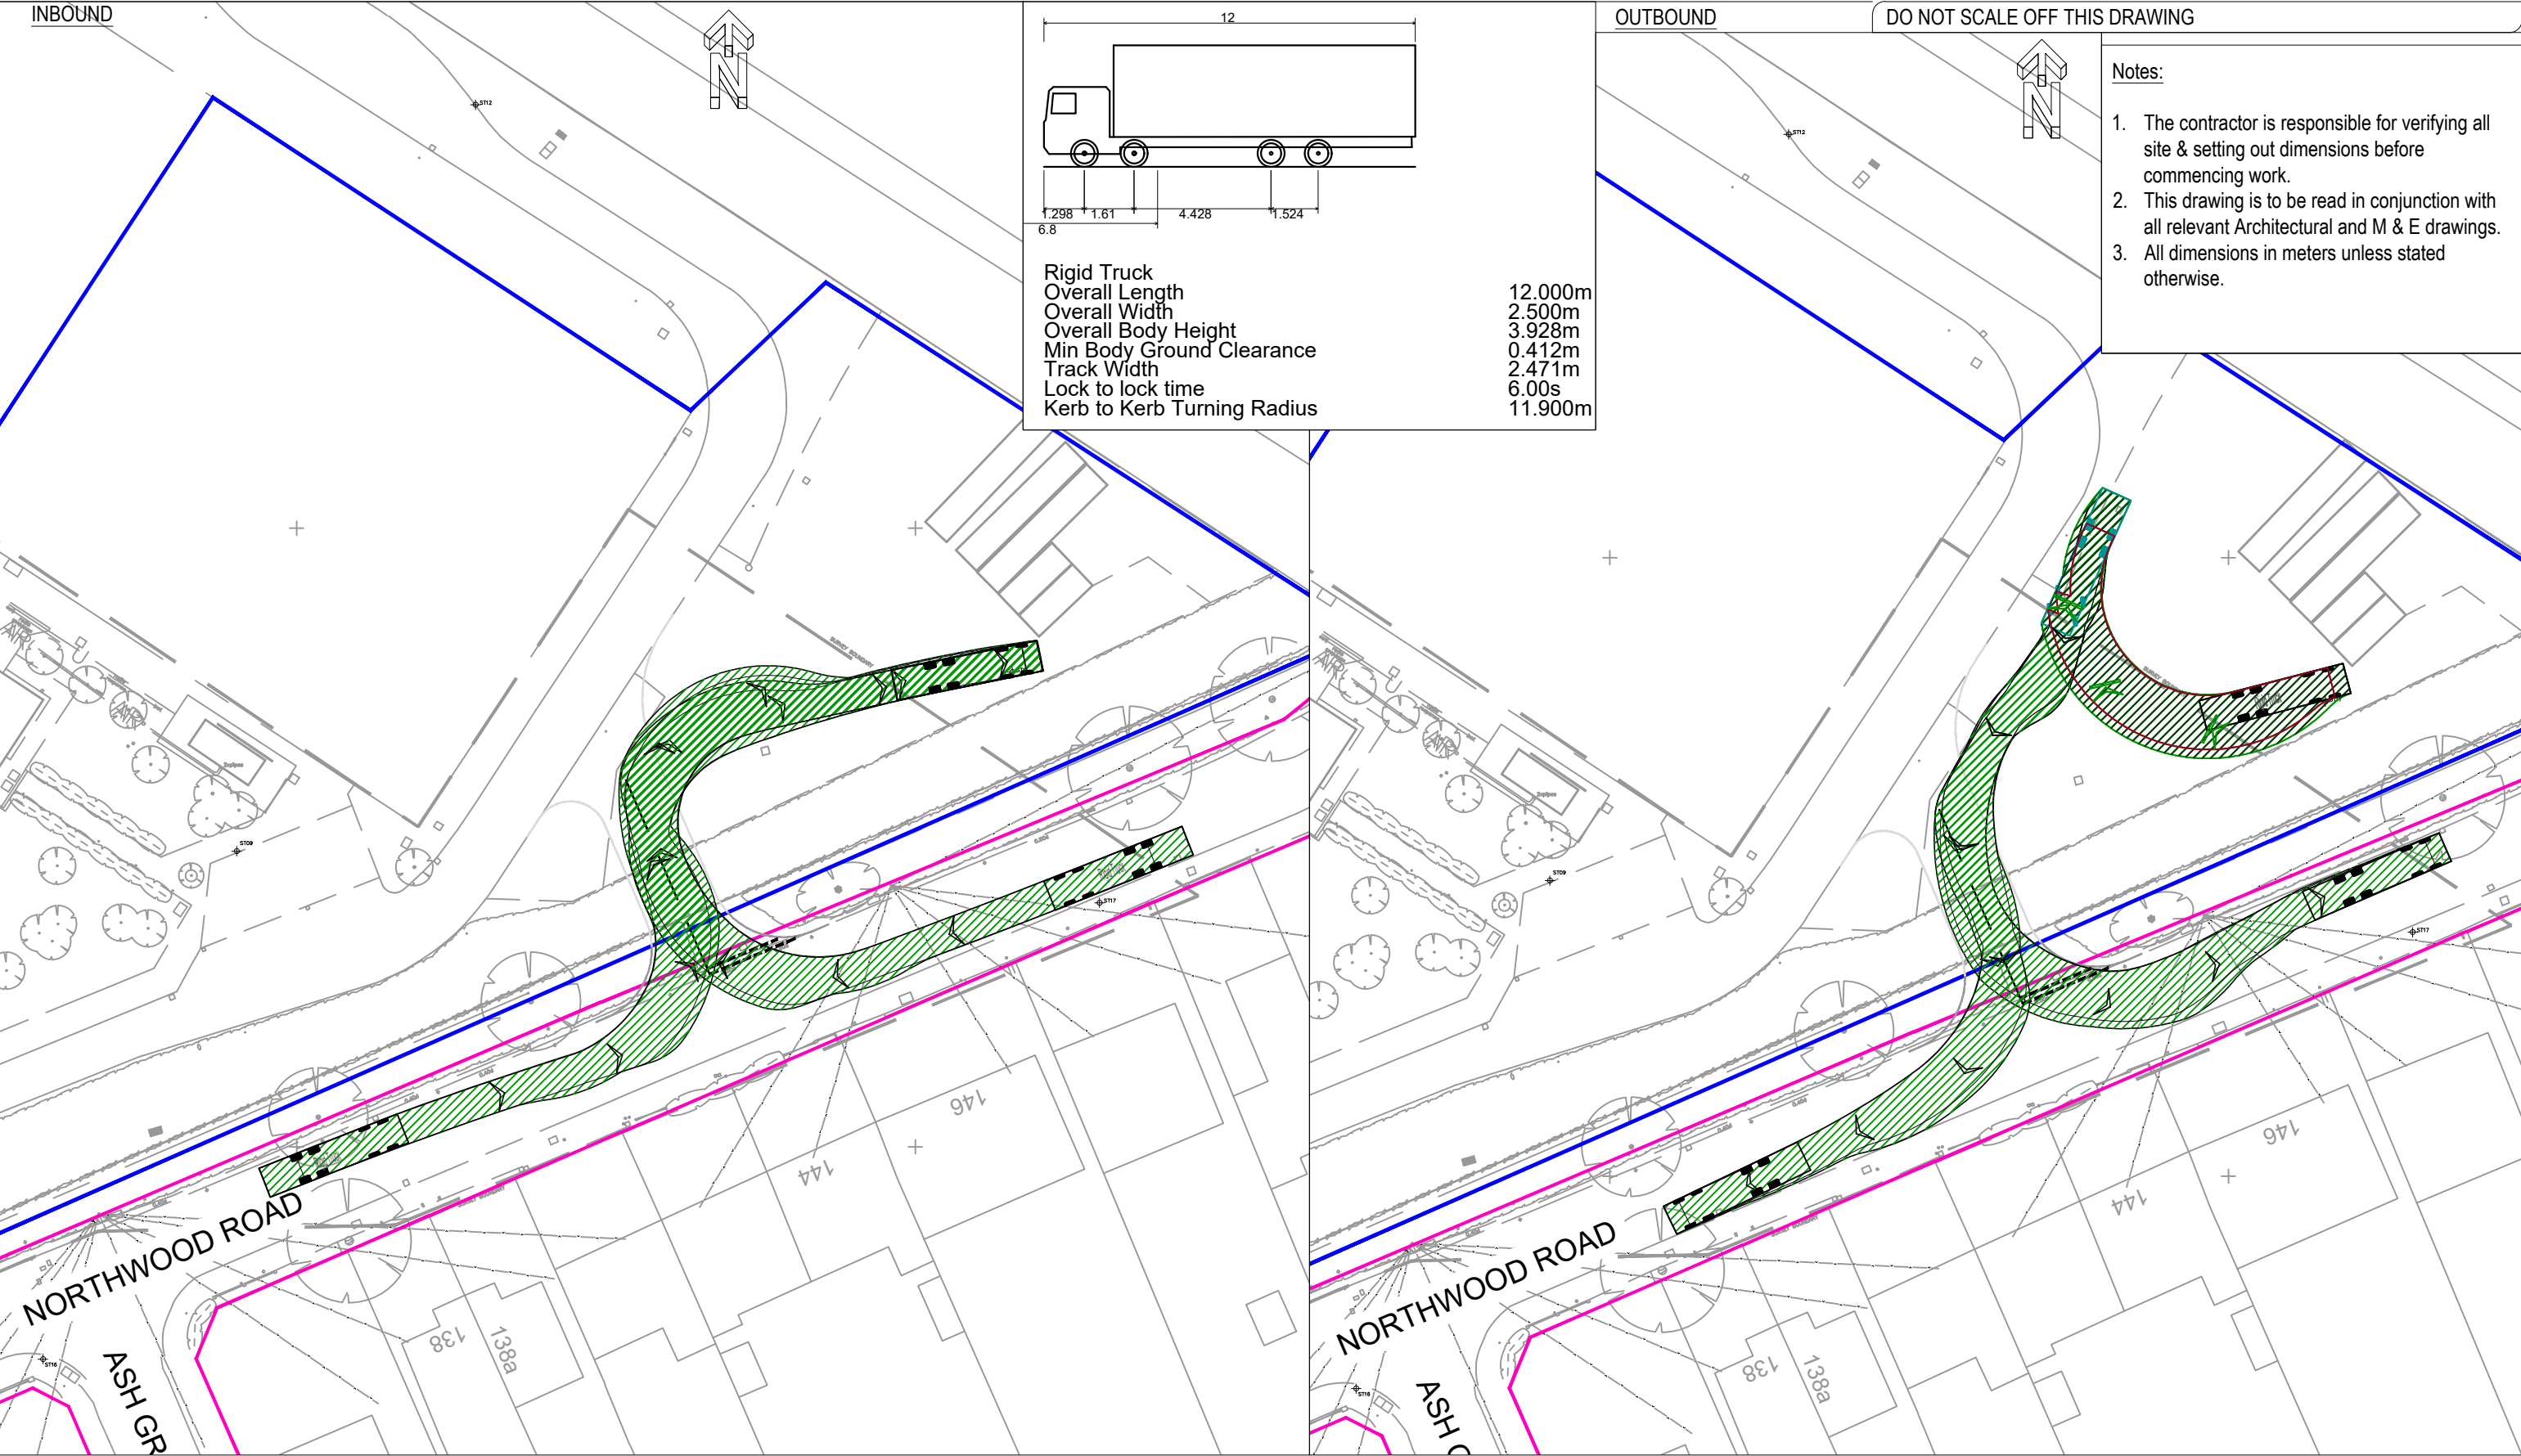


Rigid Truck
Overall Length 12.000m
Overall Width 2.500m
Overall Body Height 3.928m
Min Body Ground Clearance 0.412m
Track Width 2.471m
Lock to lock time 6.00s
Kerb to Kerb Turning Radius 11.900m

DO NOT SCALE OFF THIS DRAWING

Notes:

1. The contractor is responsible for verifying all site & setting out dimensions before commencing work.
2. This drawing is to be read in conjunction with all relevant Architectural and M & E drawings.
3. All dimensions in meters unless stated otherwise.

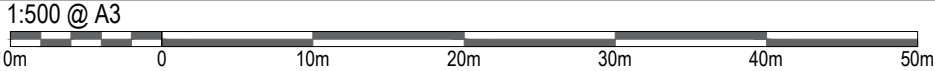

PRELIMINARY

ISG

Robert West

1 Paris Garden,
London,
SE1 8ND
t: 020 7939 9916
f: 020 7939 9909
www.robertwest.co.uk

Project
Meadow High School and Harefield Academy

Drawing Title
Swept Path Analysis - Construction Phase
12.00m Rigid Truck
Sheet 01 of 01

RWCL Internal Register reference: 2992-001 Scales @ A3
TCC0024-RWC-XX-XX-DR-C-0103-P01

Key :

- Property Boundary
- Highway Boundary

Revision History					
Rev	Comment	By	Chkd	Appr	Date
Current Revision					
P01	First Issue	CP	WH	SB	30/08/2023