


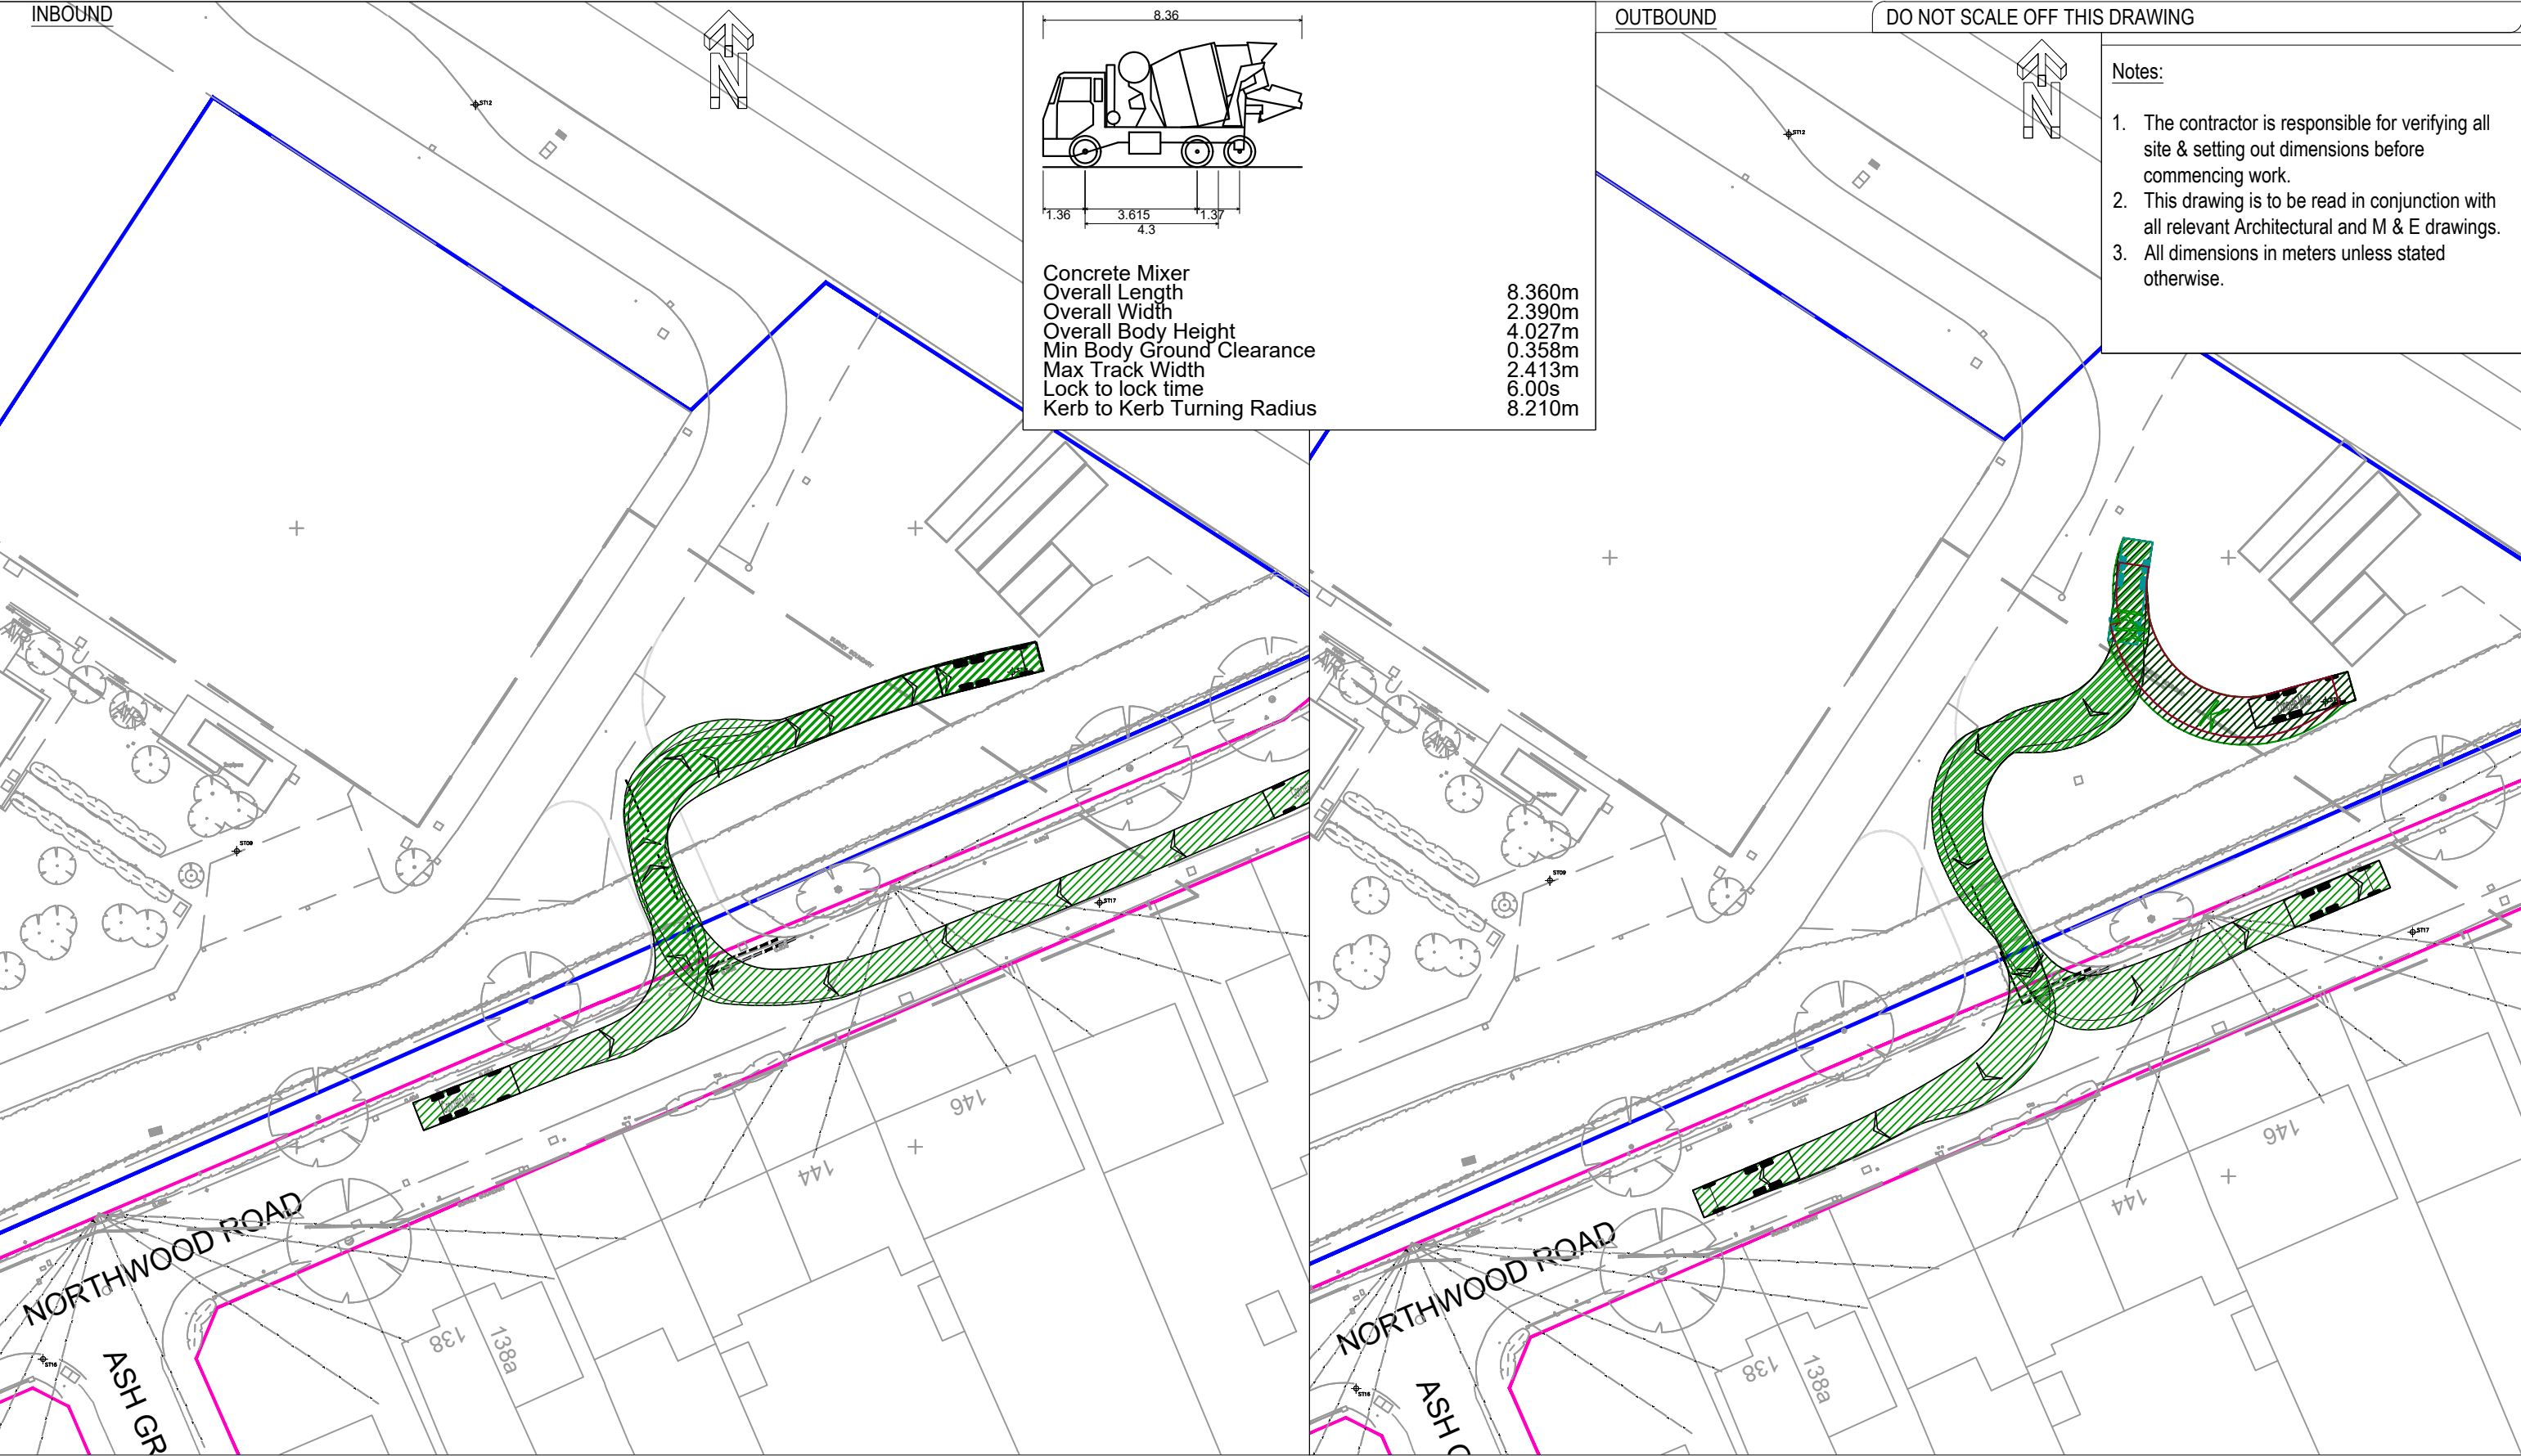

- Notes:
1. The contractor is responsible for verifying all site & setting out dimensions before commencing work.
 2. This drawing is to be read in conjunction with all relevant Architectural and M & E drawings.
 3. All dimensions in meters unless stated otherwise.

1:500 @ A3

10m 0 10m 20m 30m 40m 50m

PRELIMINARY

ISG

Robert West

1 Paris Garden,
London,
SE1 8ND

t: 020 7939 9916
f: 020 7939 9909
www.robertwest.co.uk

Project
Meadow High School and Harefield Academy

Drawing Title
Swept Path Analysis - Construction Phase
Concrete Mixer
Sheet 01 of 01

RWCL Internal Register reference: 2992-001 Scales @ A3

TCC0024-RWC-XX-XX-DR-C-0104-P01

Key :

— Property Boundary

— Highway Boundary

Revision History					
Rev	Comment	By	Chkd	Appr	Date
Current Revision					
P01	First Issue	CP	WH	SB	30/08/2023