
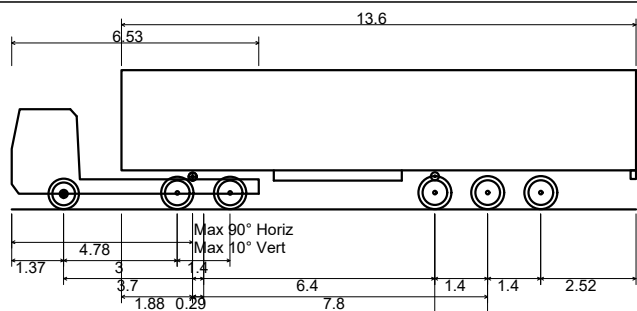


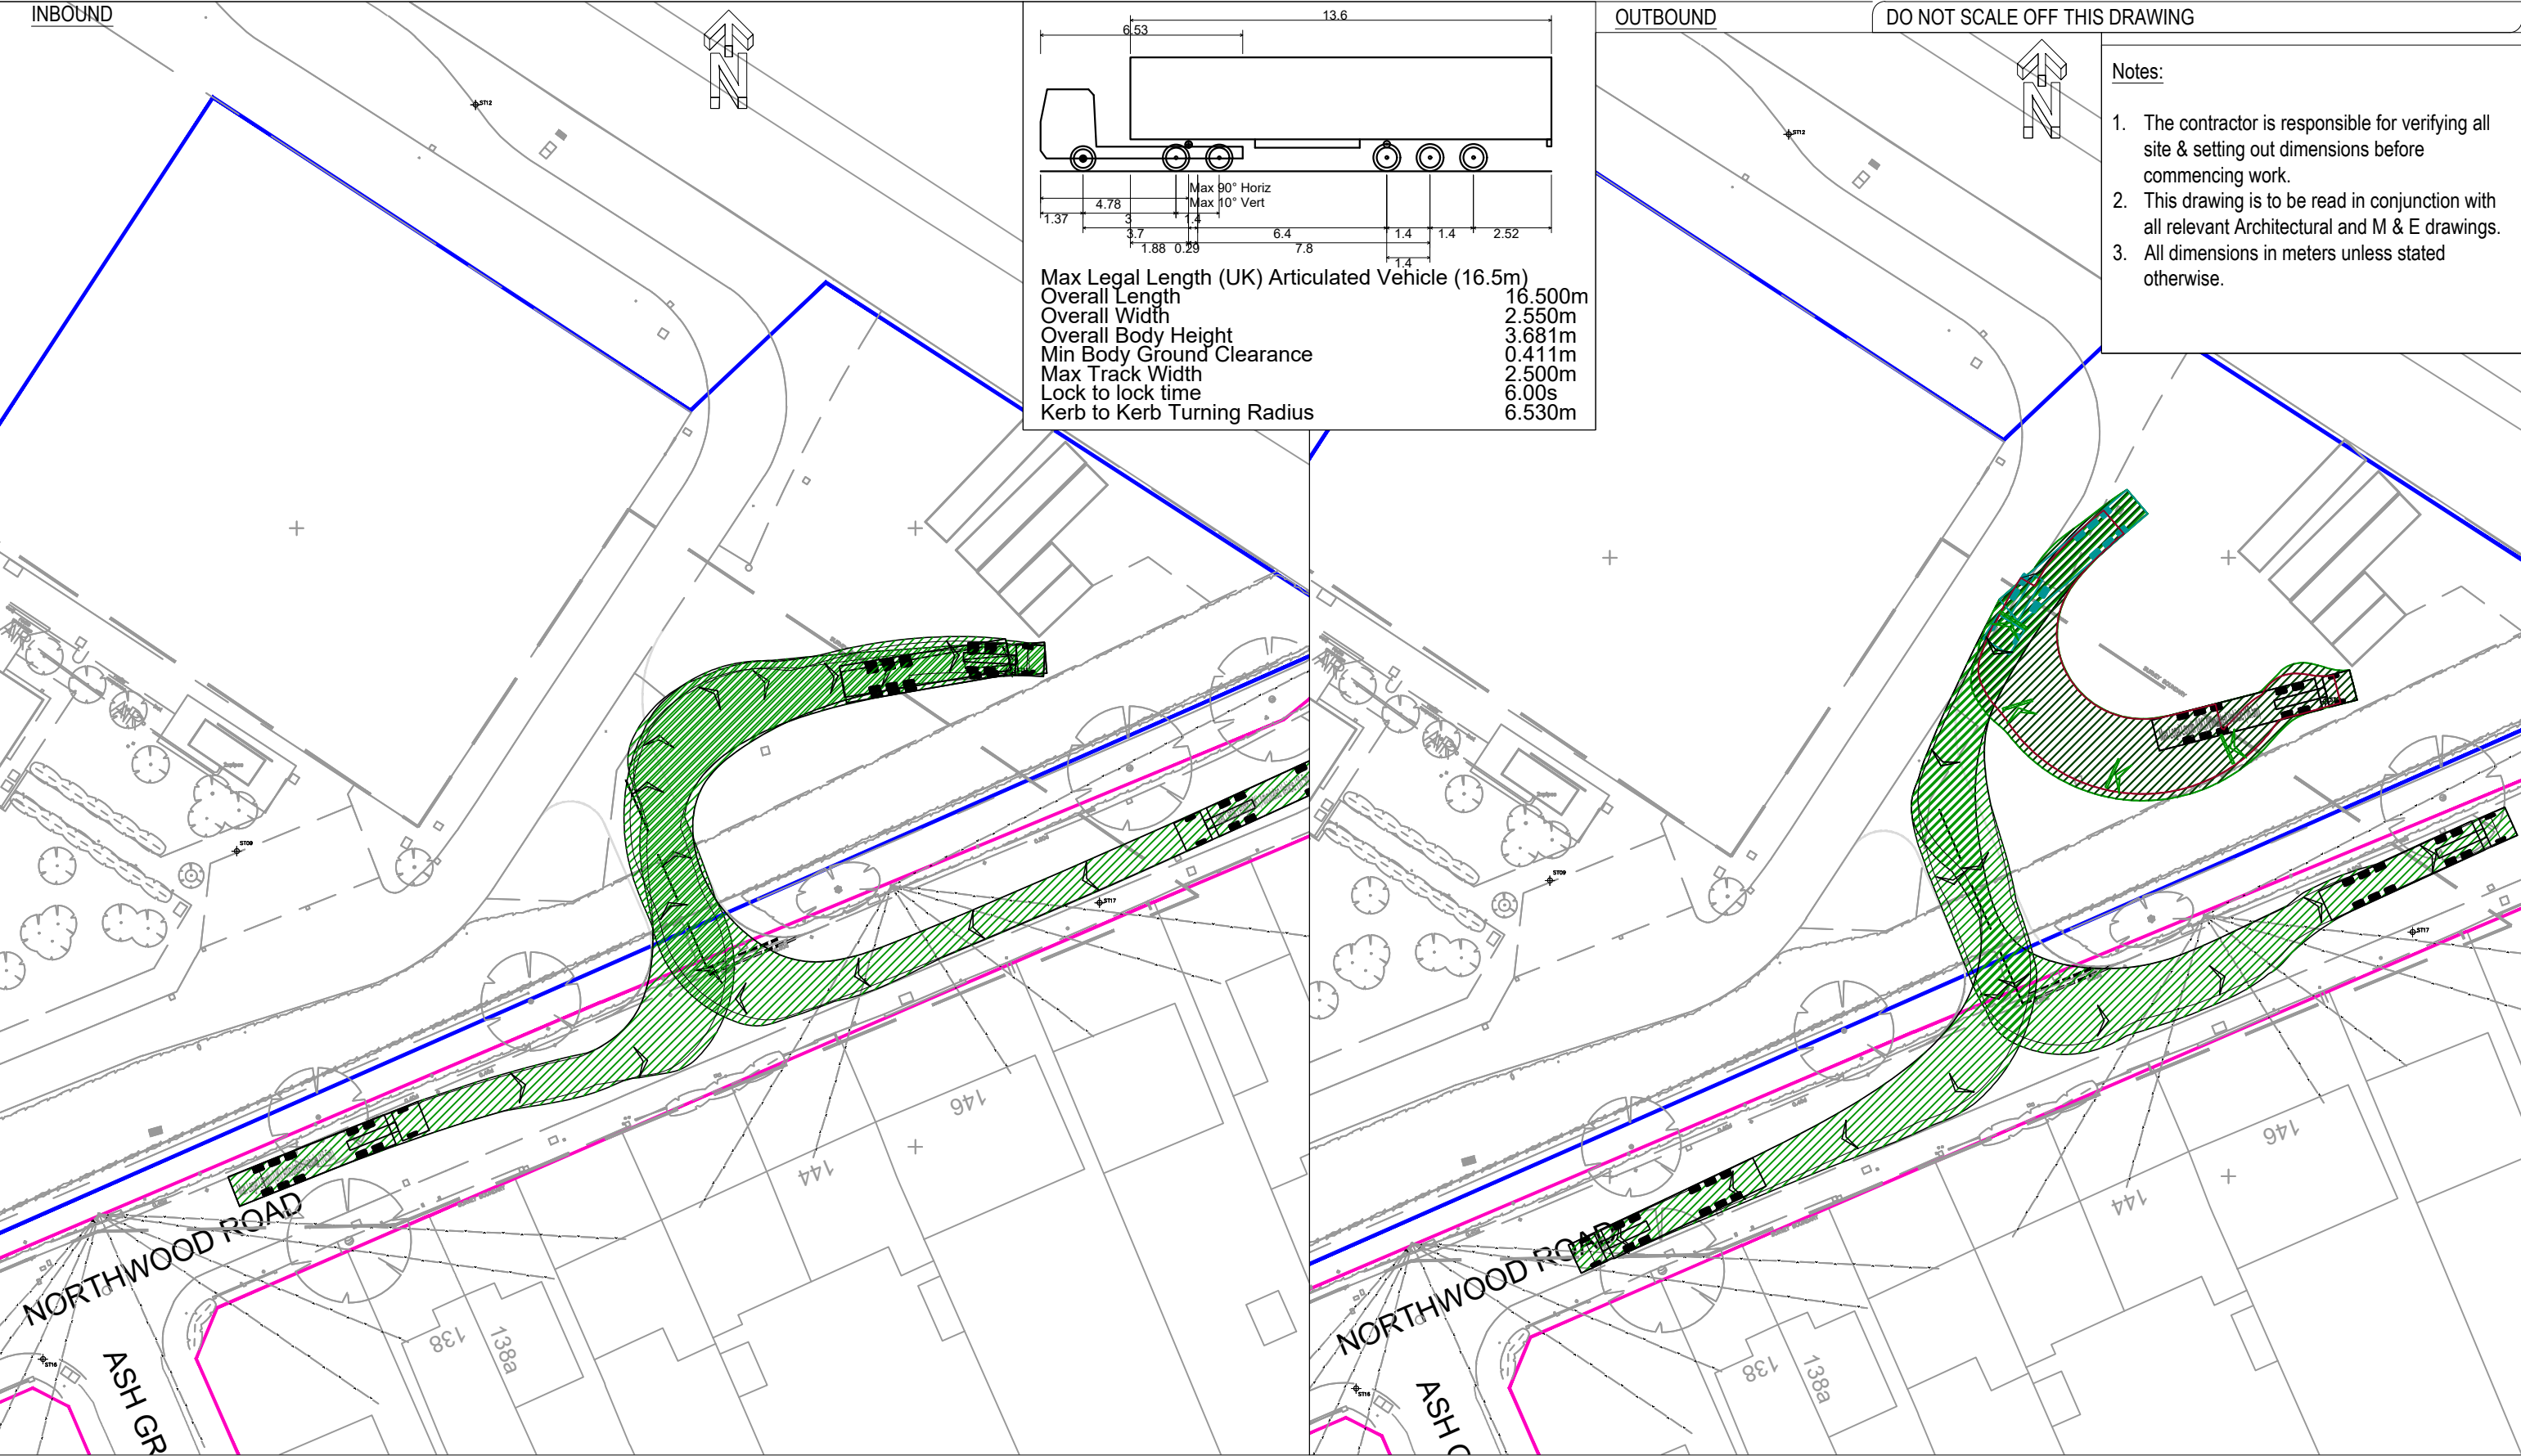

Max Legal Length (UK) Articulated Vehicle (16.5m)
Overall Length 16.500m
Overall Width 2.550m
Overall Body Height 3.681m
Min Body Ground Clearance 0.411m
Max Track Width 2.500m
Lock to lock time 6.00s
Kerb to Kerb Turning Radius 6.530m

OUTBOUND

DO NOT SCALE OFF THIS DRAWING

Notes:
1. The contractor is responsible for verifying all site & setting out dimensions before commencing work.
2. This drawing is to be read in conjunction with all relevant Architectural and M & E drawings.
3. All dimensions in meters unless stated otherwise.

1:500 @ A3
10m 0 10m 20m 30m 40m 50m

PRELIMINARY
ISG
Robert West
1 Paris Garden,
London,
SE1 8ND
t: 020 7939 9916
f: 020 7939 9909
www.robertwest.co.uk

Project
Meadow High School and Harefield Academy
Drawing Title
Swept Path Analysis - Construction Phase
16.50m Artic. Vehicle
Sheet 01 of 01
RWCL Internal Register reference: 2992-001 Scales @ A3
TCC0024-RWC-XX-XX-DR-C-0105-P01

Key :
— Property Boundary
— Highway Boundary

Revision History					
Rev	Comment	By	Chkd	Appr	Date
Current Revision					
P01	First Issue	CP	WH	SB	30/08/2023