

DRAWING NOTES

ALL DIMENSIONS ARE TO BE CHECKED ON SITE PRIOR TO SETTING OUT OR FABRICATION OF ANY MATERIALS BY THE APPOINTED CONTRACTOR/BUILDER. ALL DRAWINGS ARE TO BE READ IN CONJUNCTION WITH RELEVANT STANDARDS


IF IN ANY DOUBT ABOUT A DIMENSION OR ANY OF THE DRAWING INFORMATION PLEASE ASK



Scale 1:100 @ A1

Planning Discharge Condition

PROPOSED SECTION  
SCALE (m)

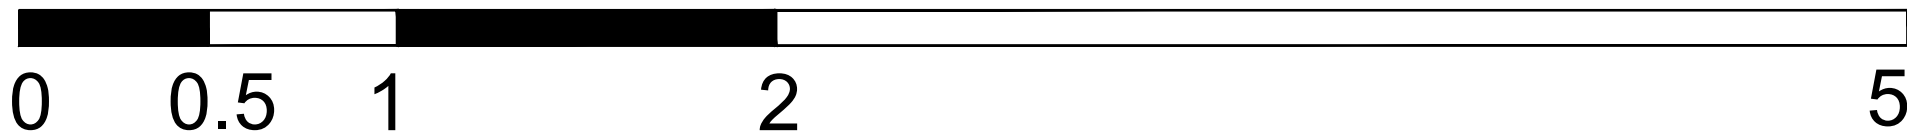

Rev	Date	By	
job title			
Proposed New Build at 1 West Drayton Park Avenue , UB7 7QA			
drawing title			
Proposed Section with Levels			
scale	drawn by	date	checked by
1:100 @ A1	db	October 2023	
job no.	drawing no.	revision	
db1021	(PL)07	-	