



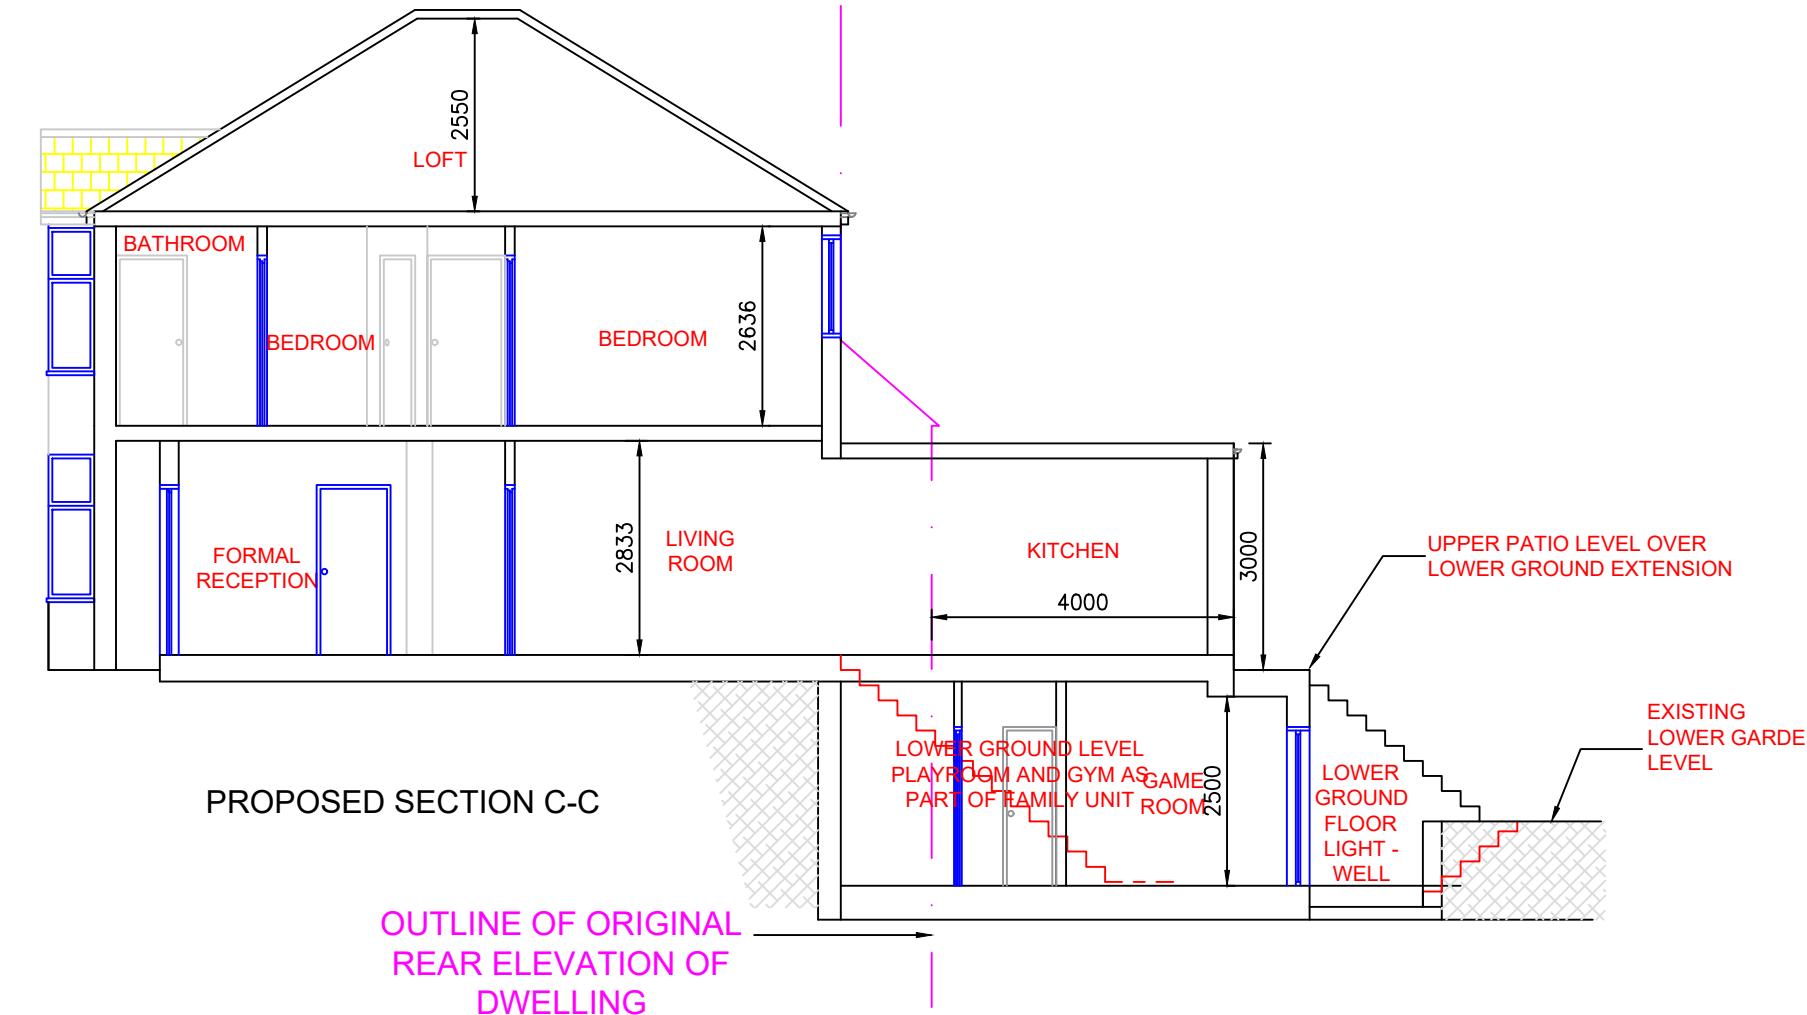

40 WISE LANE
MILL HILL
LONDON
NW7 2RE
MOB:
07946 872537
www.homesdesignltd.co.uk

title PROPOSED SECTION
project 102 Green Lane Northwood Middlesex HA6 1AJ
drawing no ABC503/5003
drawn by R. L contract no. ABC503
scale 1:100 @ A3 date 11/2024

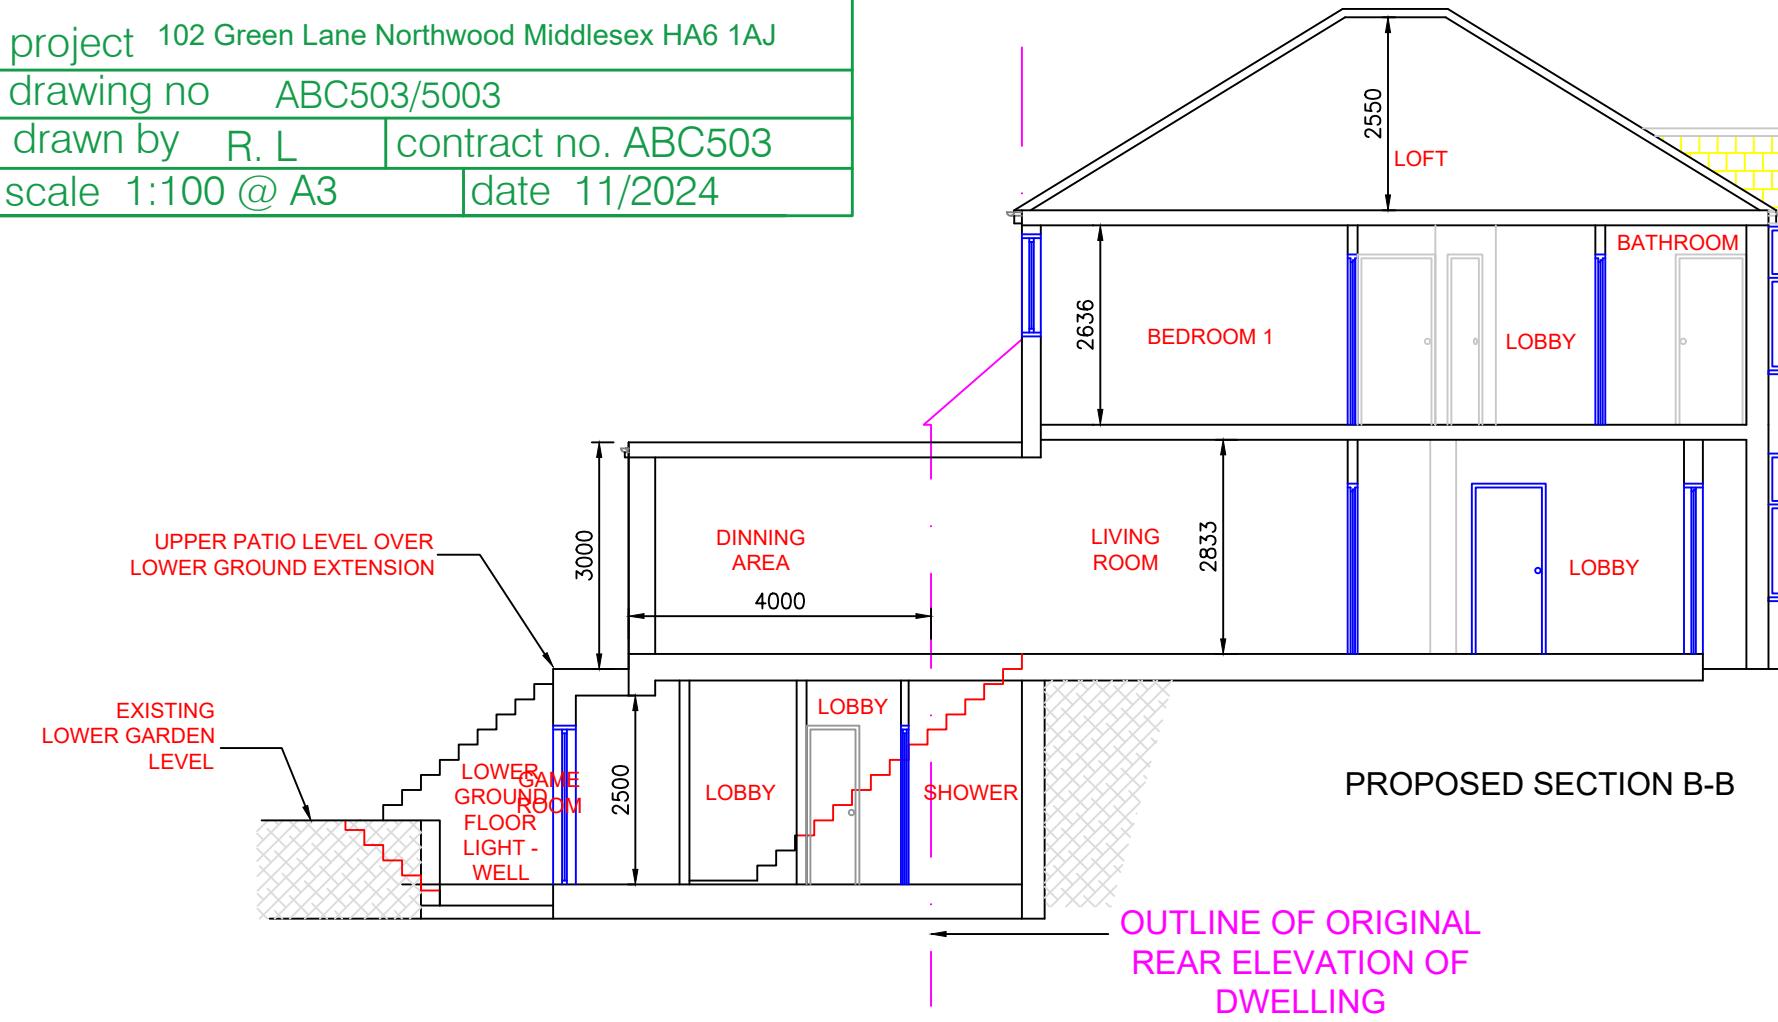

SCALE
0 1m 5m 10m