



40 WISE LANE
MILL HILL
LONDON NW7 2RE

title PROPOSED EXTENSION IN RELATION
OF ADJOINING PROPERTIES
project 102 Green Lane Northwood Middlesex HA6 1AJ
drawing no ABC503/3000
drawn by R. L contract no. ABC503
scale 1:200 @ A3 date 08/2025

MOB: 07946 872537

www.homesdesignltd.co.uk

GREEN LANE


96

86

86

PROPOSED EXTENSION AT FIRST FLOOR DO NOT
IMPACT THE 45-DEGREE ANGLE OF LIGHT TO
ADJOINING PREMISES

102

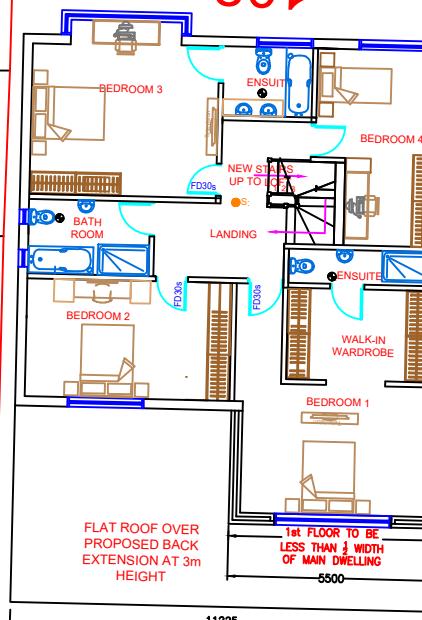


FLAT ROOF OVER
PROPOSED BACK
EXTENSION AT 3m
HEIGHT
1st FLOOR TO BE
LESS THAN $\frac{1}{2}$ WIDTH
OF MAIN DWELLING
5500
11225

20
to
22

23 to 25

26
to
28

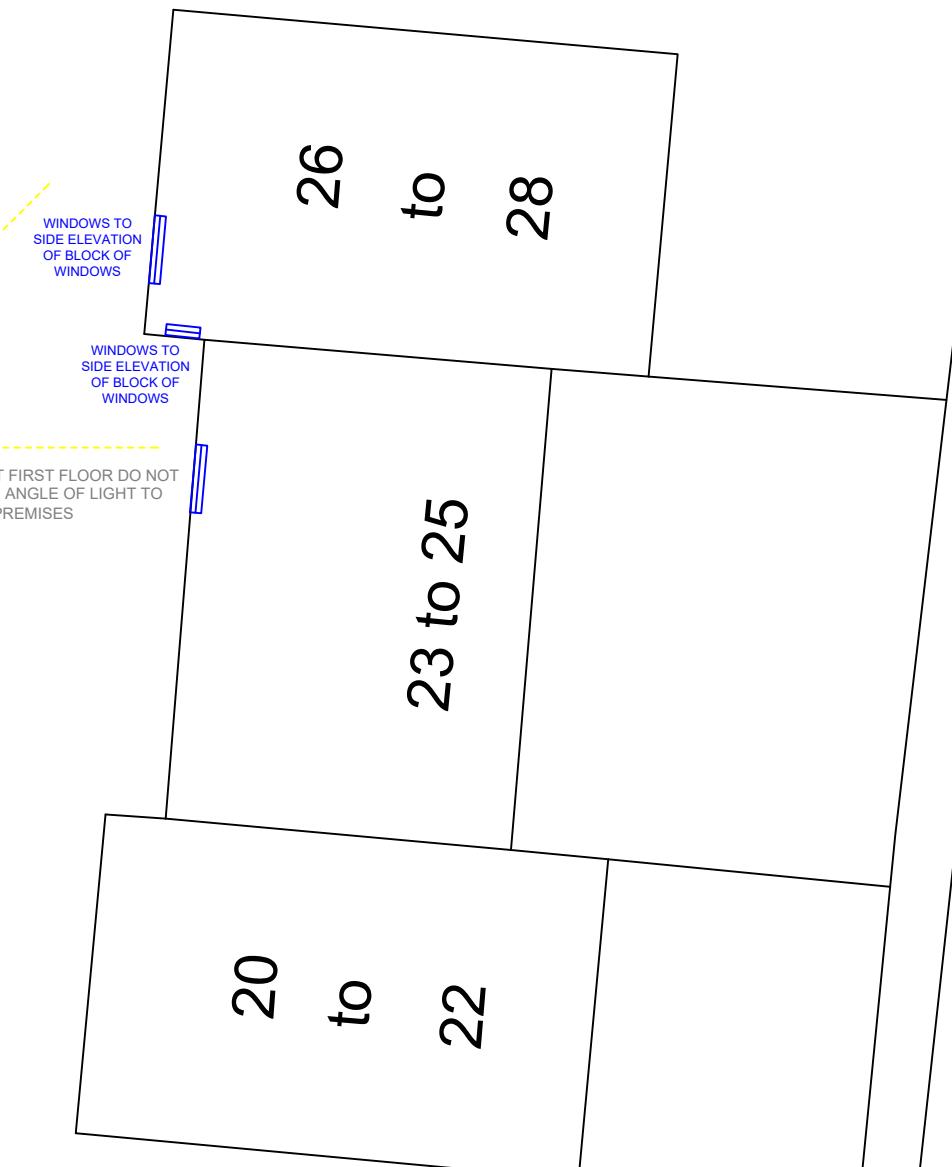

CERVANTES COURT