





- NOTES
- Dimensions are not to be scaled from this drawing by contractors. The contractor is requested to check all dimensions before the work started.
 - Report any discrepancies to the client or architect before undertaking the work described in the drawings.
 - Dimensions are approximate site dimensions and are to be verified by the contractor on site before any fabrication/site works i.e foundations etc occur
 - Contractor is responsible for all temporary propping to existing structure

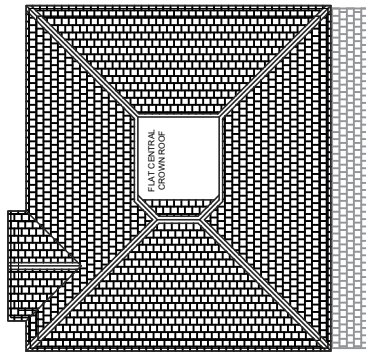


01 - EXISTING BLOCK PLAN SCALE 1:250

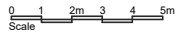


BOUNDARY LINE

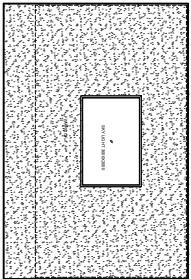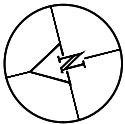



BOUNDARY LINE

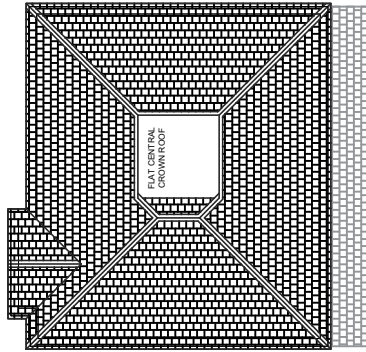


02 - PROPOSED BLOCK PLAN SCALE 1:250

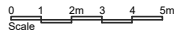

BOUNDARY LINE

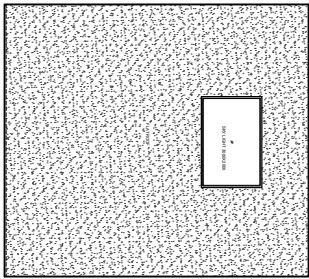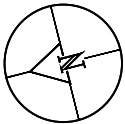

BOUNDARY LINE

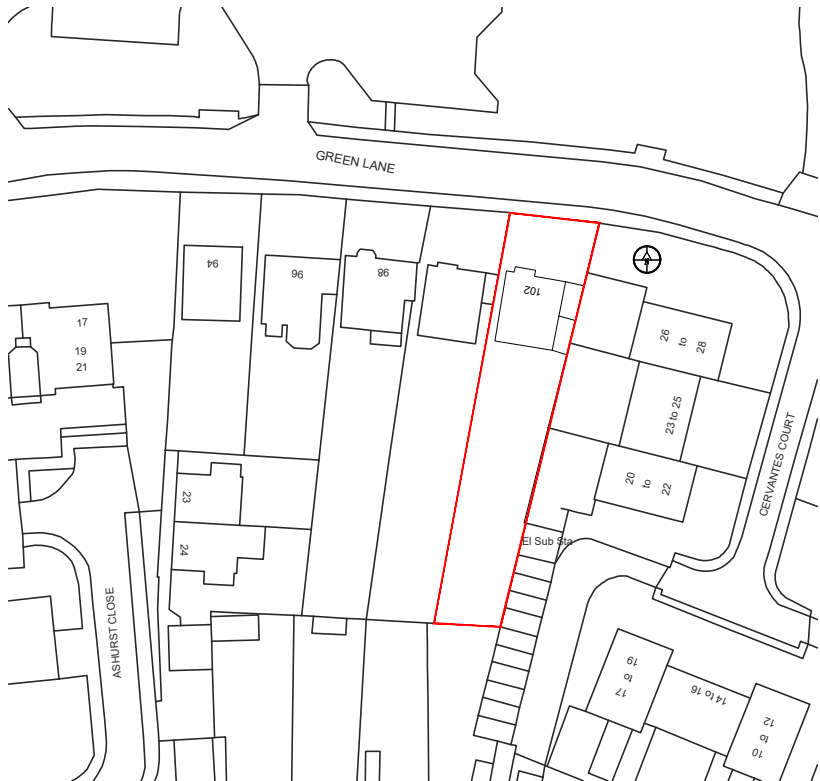

03 - OS MAP SCALE 1:1250

REVISIONS			
NO.	DESCRIPTION	DATE	BY

**HOUSE-HOLDER
APPLICATION**

DE ARCHITECTURAL CONSULT.LTD
M: 07824773079,7869580774
E: design.endeavour@gmail.com

Project 102 GREEN LANE NORTHWOOD MIDDLESEX
HA6 1AJ

Title OS MAP & BLOCK PLANS

Scale As shown@A3	Drawn FA	Approved	Date APR 26
Job No. DAC-375/25	Drawing No. PH-102GL-01	Rev. -	