



- NOTES
- Dimensions are not to be scaled from this drawing by contractors. The contractor is requested to check all dimensions before the work started.
 - Report any discrepancies to the client or architect before undertaking the work described in the drawings.
 - Dimensions are approximate site dimensions and are to be verified by the contractor on site before any fabrication/site works (e.g. foundations etc) occur
 - Contractor is responsible for all temporary propping to existing structure

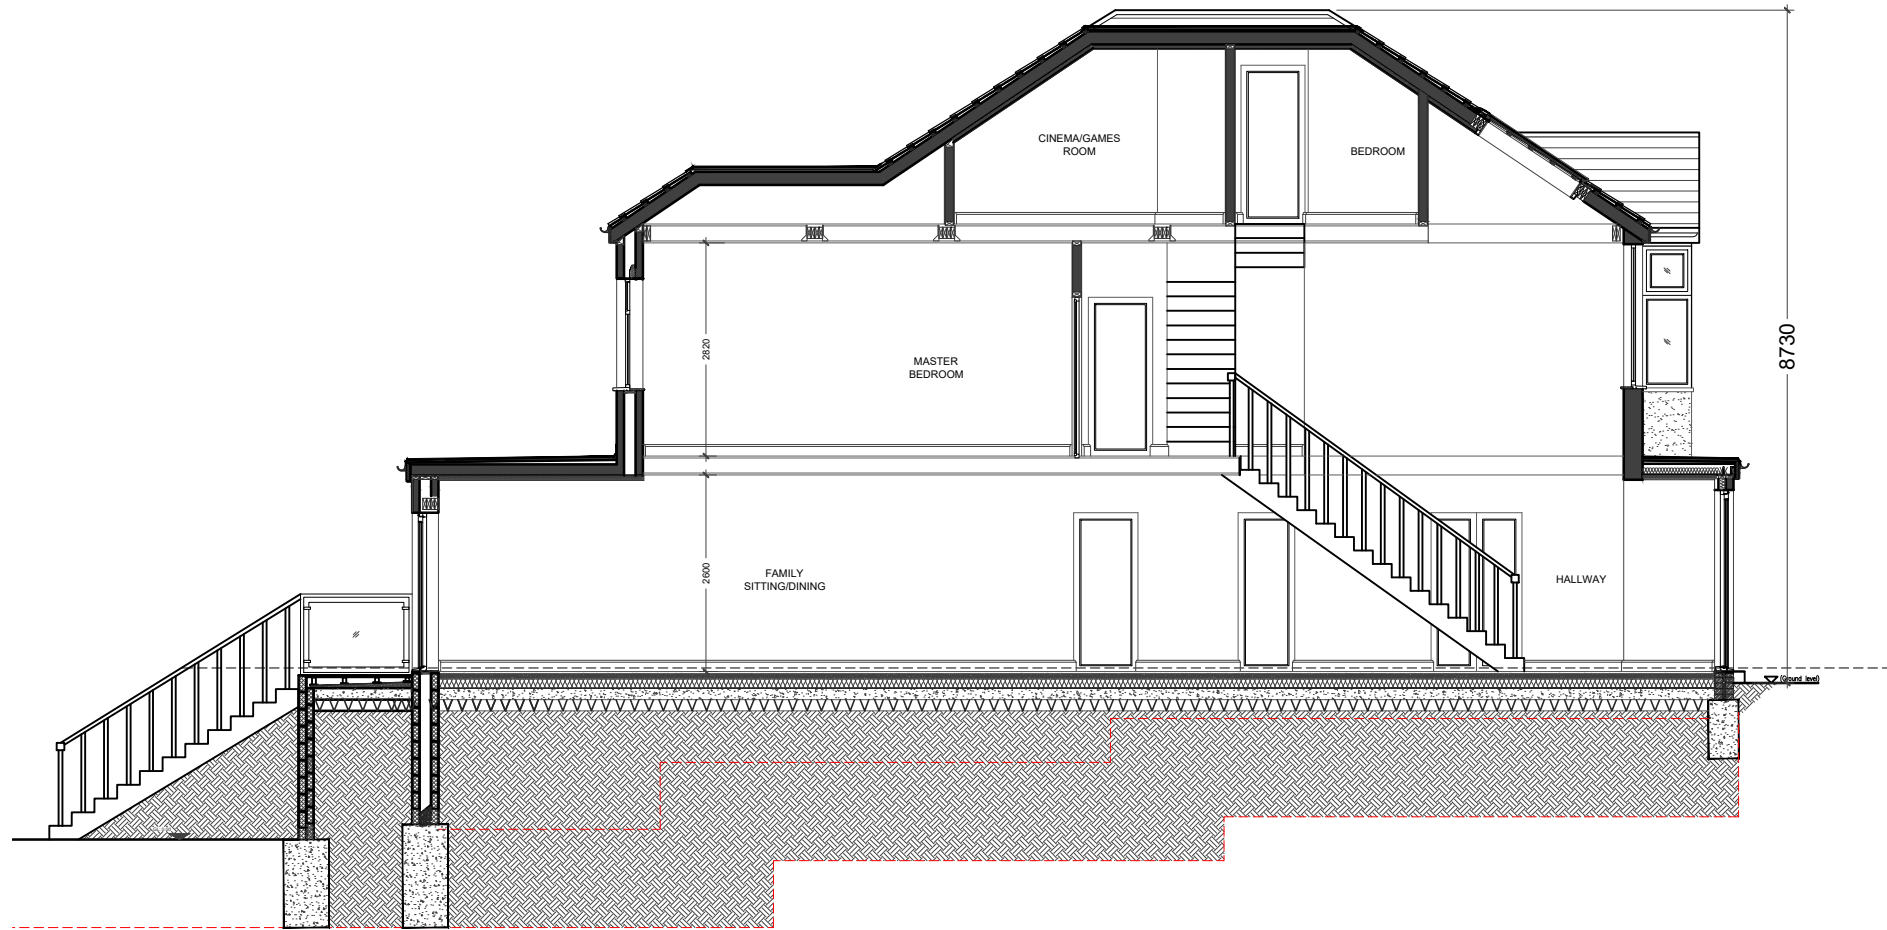

01 - SECTION AA SCALE- 1:100

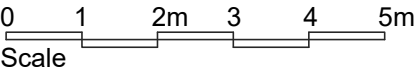

REVISIONS			
NO.	DESCRIPTION	DATE	BY

DE ARCHITECTURAL CONSULT. LTD			
M: 07869580774, 07824773079 E: design.endeavour@gmail.com			
Project 102 GREEN LANE NORTHWOOD MIDDLESEX HA6 1AJ			
Title PROPOSED SECTION			
Scale 1:100 @A3	Drawn JTS	Approved	Date FEB 26
Job No. DE-375/25	Drawing No. FP-102GL-07	Rev. A	