



- NOTES**
- Dimensions are not to be scaled from this drawing by contractors. The contractor is requested to check all dimensions before the work started.
- Report any discrepancies to the client or architect before undertaking the work described in the drawings.
- Dimensions are approximate site dimensions and are to be verified by the contractor on site before any fabrication/site works i.e foundations etc occur
- Contractor is responsible for all temporary propping to existing structure

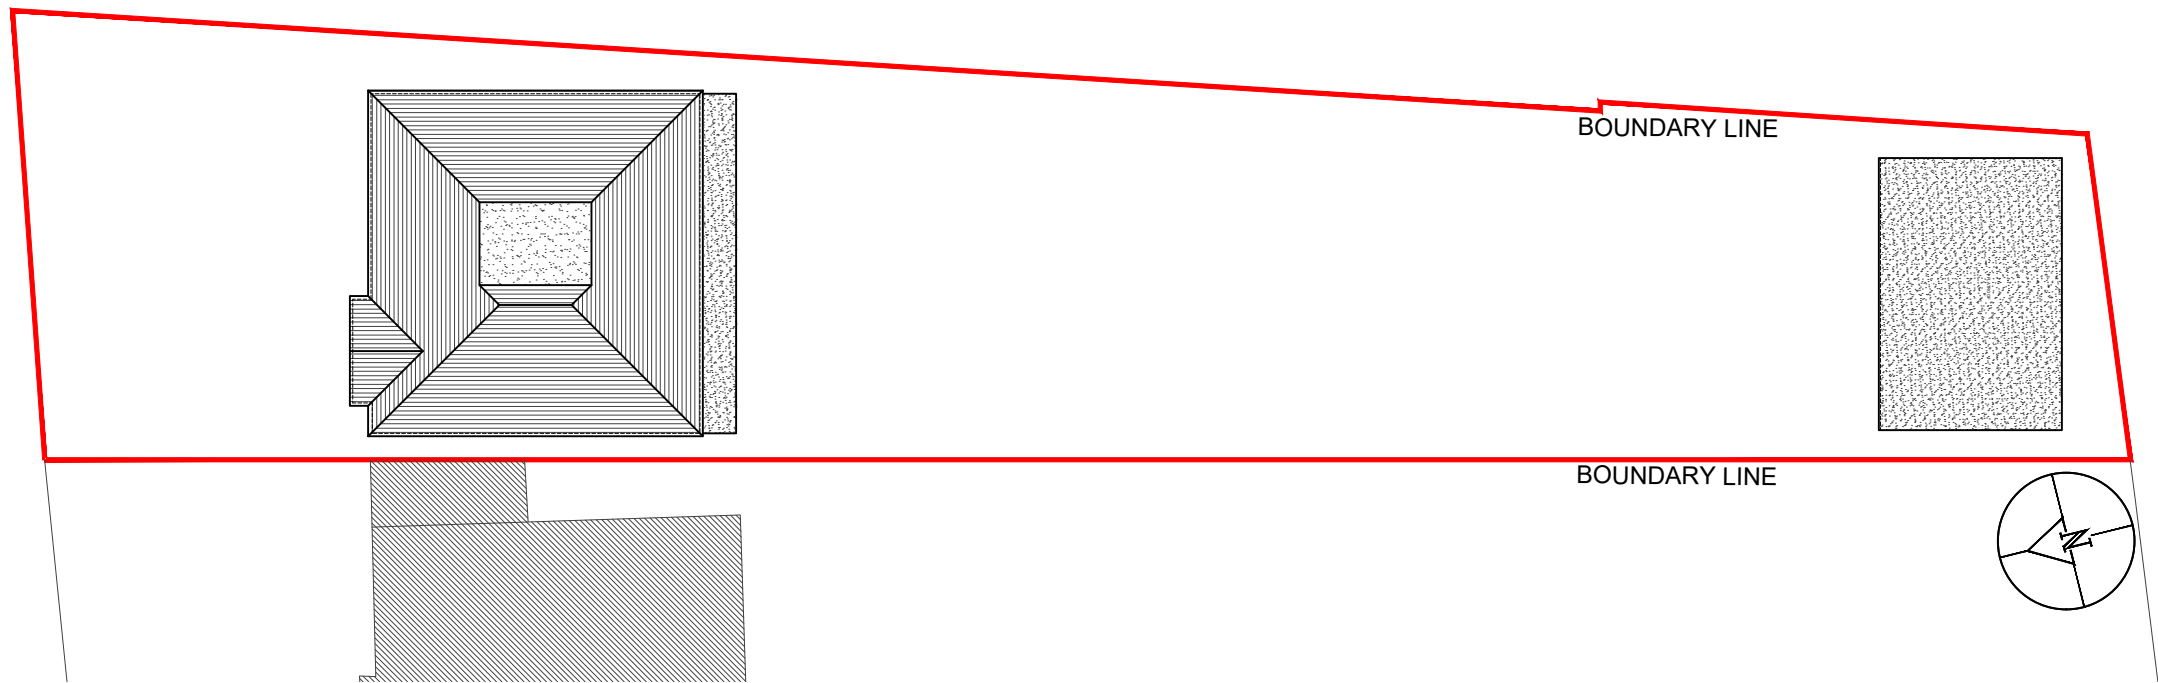


01 - EXISTING BLOCK PLAN

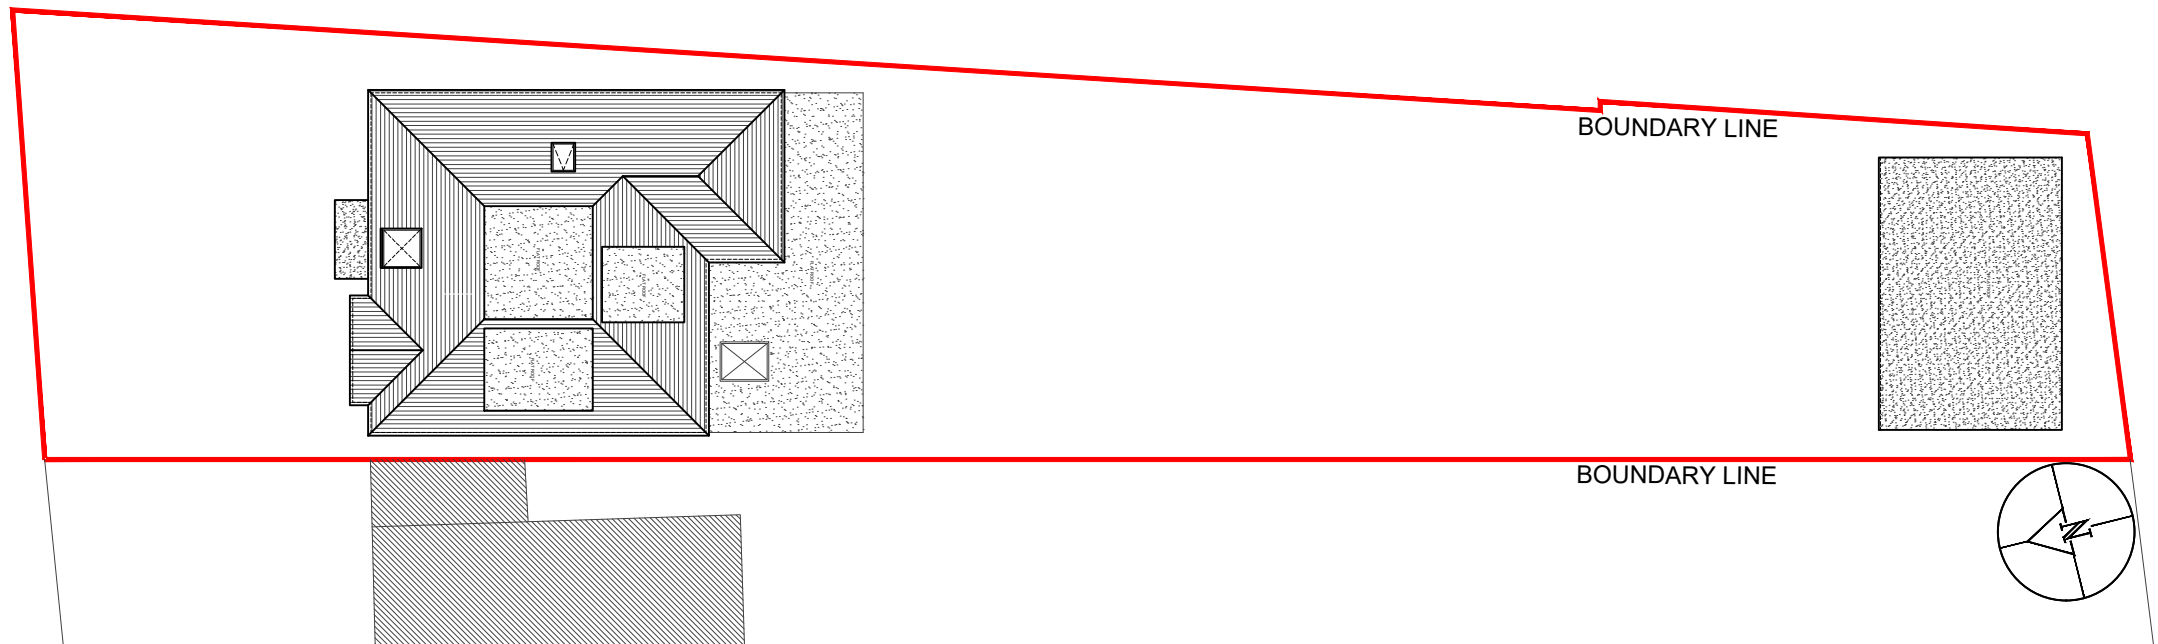

02 - PROPOSED BLOCK PLAN



03 - OS MAP SCALE 1:1250

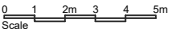[illegible]

DE ARCHITECTURAL CONSULT. LTD
M: 07869580774, 07824773079
E: design.endeavour@gmail.com

Project
102 GREEN LANE NORTHWOOD MIDDLESEX
HA6 1AJ

OS MAP & BLOCK PLANS

Scale As shown @A3	Drawn JTS	Approved	Date FEB 26
Job No. DE-375/25	Drawing No. FP-102GL-01		Rev. -