




**1\_Proposed First**  
1 : 100

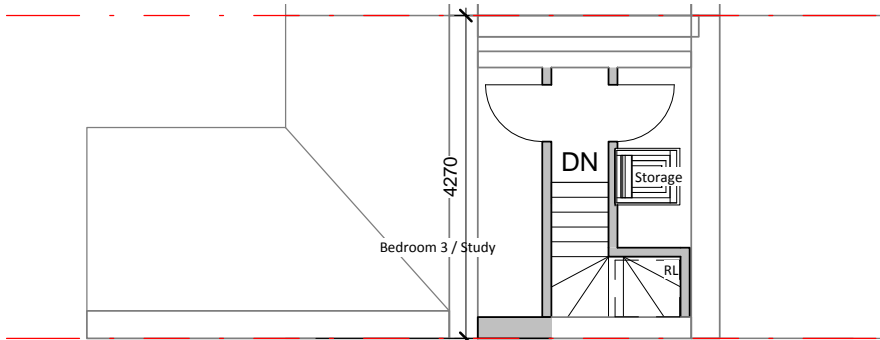

**2\_Proposed Loft**  
1 : 100

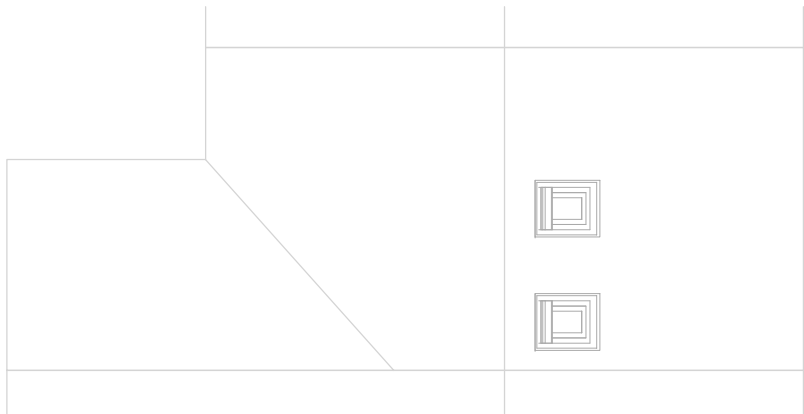



**Roof**  
1 : 100

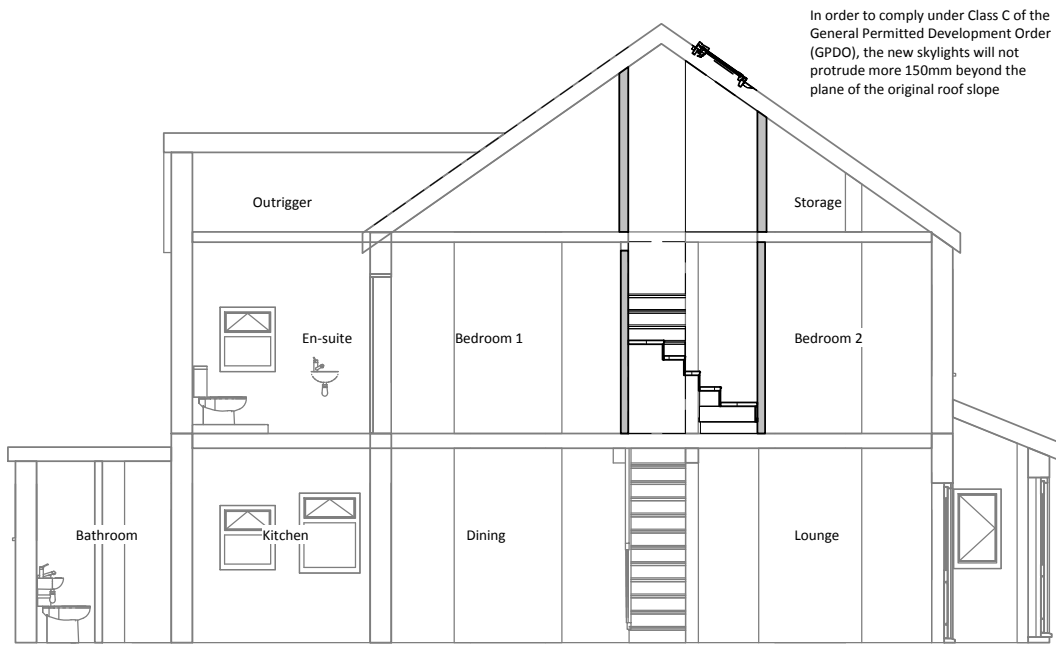

**Section AA**  
1 : 100




**Proposed Site Block Plan**  
1 : 200

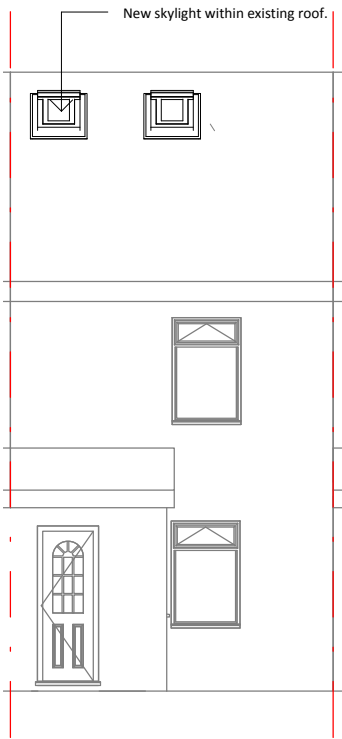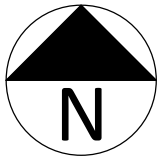





**Front**  
1 : 100



**Left Side**  
1 : 100

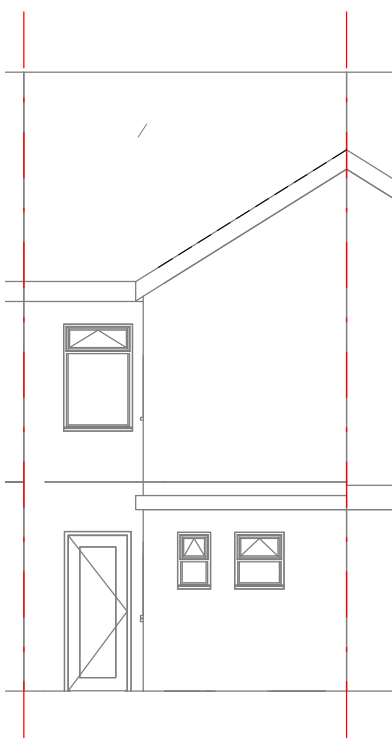


**Rear**  
1 : 100

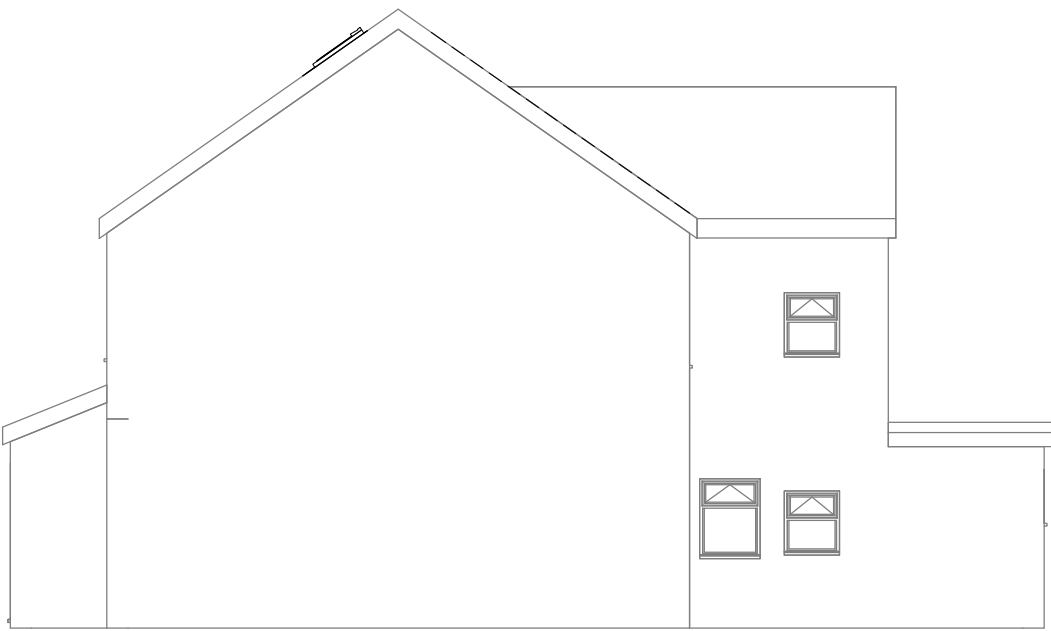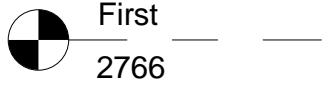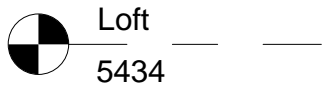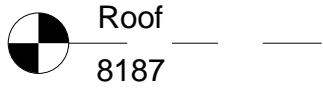

**Right Side**  
1 : 100

Revision Issue:  
0 - 130923 - Client Issue  
01 - 131001 - Client Issue  
02 - 131107 - Planning update  
03 - 131107 - Amended for Planning

CDM Regulations:

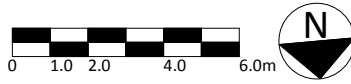

Client Name:  
Mr West &  
Ms Mauroy

Project Address:  
57 Old Farm Road, West Drayton  
Middlesex, UB7 7LE

PLANNING

Drawing Title:  
Proposed Plans, Elevations & Section

Job No: 13-015 Dwg No: 200 Rev: 03 Scale: 1:100@A2 Drawn by: mwm

Do not scale from this drawing. Copyright is the property of Formed Architects & Designers LLP. All dimensions to be checked before work commences, any discrepancies to be reported to the Architect