




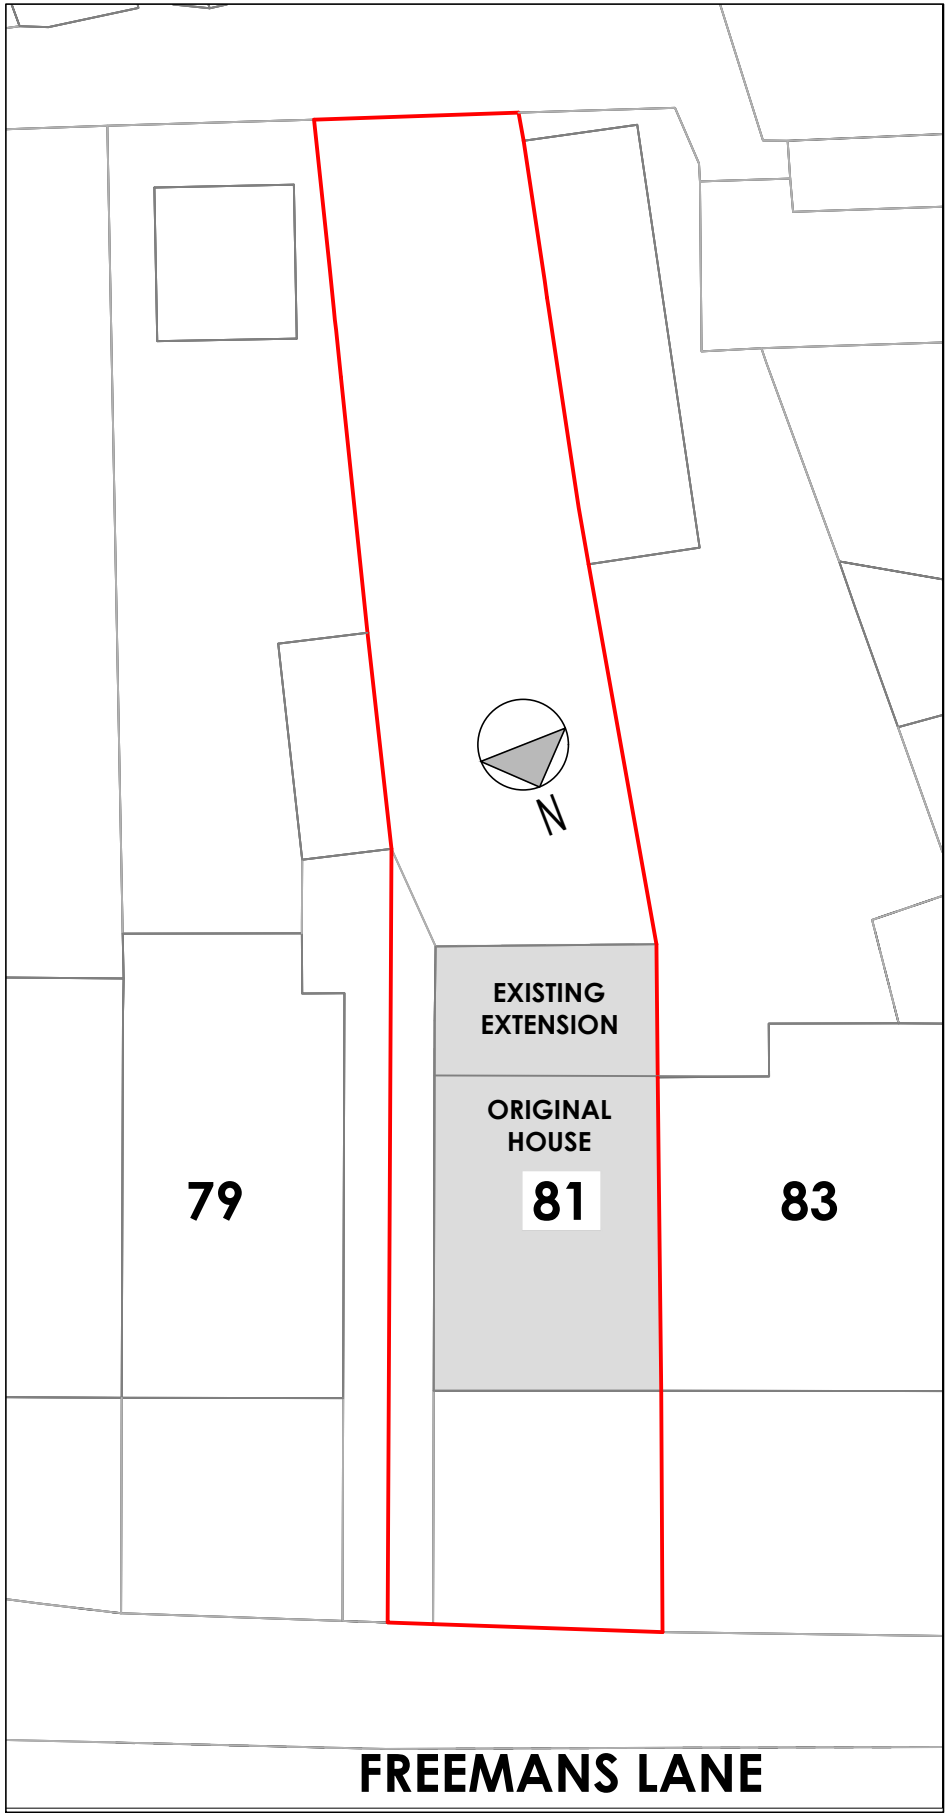

PRE-EXISTING BLOCK PLAN
SCALE 1/200


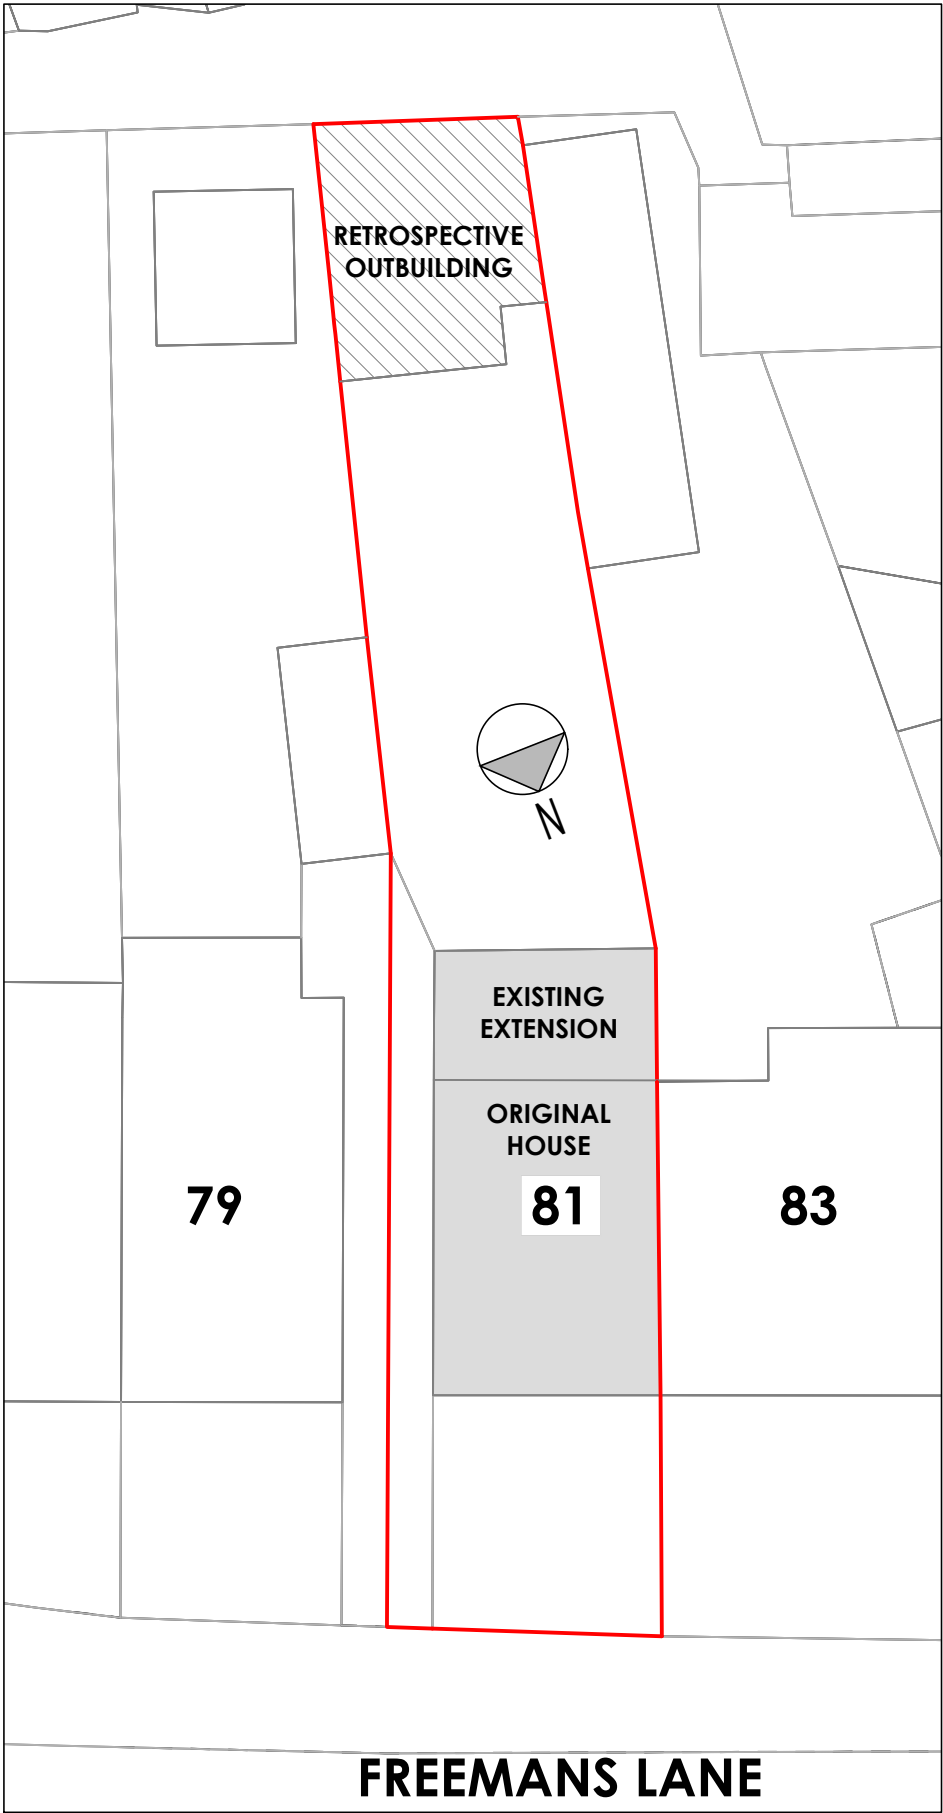


EXISTING BLOCK PLAN
SCALE 1/200

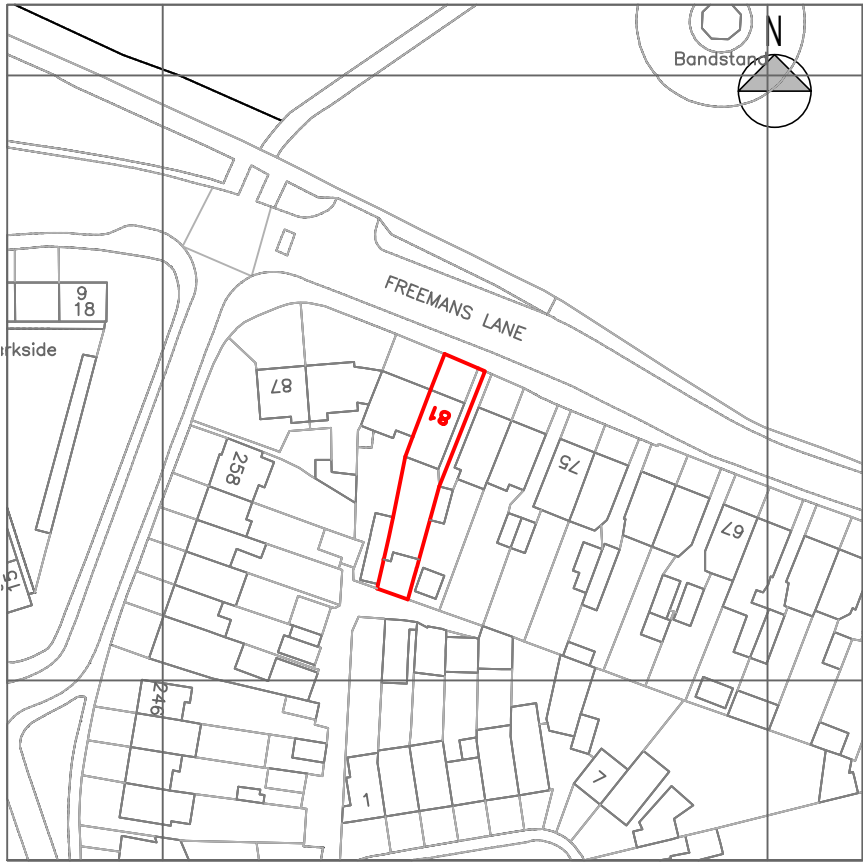

© Crown Copyright and database rights 2025 OS 100047474

LOCATION PLAN
SCALE 1/1250

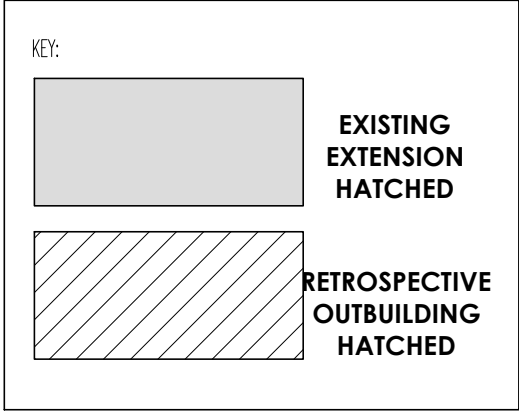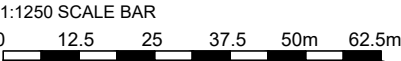

DRAWING:	LOCATION AND BLOCK PLAN
PROJECT ADDRESS:	81 FREEMANS LANE HAYES UB3 2NJ
CLIENT NAME:	MR. VISHAL MISTRY
PROJECT:	RETROSPECTIVE, OUTBUILDING (CHILDREN'S PLAYROOM, GYM AND OFFICE) 'INCIDENTAL' TO THE ENJOYMENT OF THE MAIN HOUSE
DATE:	04.07.2025
PURPOSE OF ISSUE:	PLANNING
SCALE:	1:200, 1:1250@A3
DRAWING NUMBER:	2548/PL/02
REVISION:	

NOTES:

THIS DRAWING IS THE SUBJECT OF COPYRIGHT AND DESIGN RIGHTS AND SHALL NOT BE REPRODUCED, LOANED, COPIED OR SUBMITTED TO ANY OTHER PARTY.

Registered LABC Partner with
SLOUGH BOROUGH COUNCIL



Architecture | Planning

268 BATH ROAD
SLOUGH
BERKSHIRE
SL1 4DX
TEL: 01753 709770
MOB: 0774 8716893
www.sa.associates

