


FOR CONSTRUCTION PURPOSES DO NOT SCALE FROM THIS DRAWING.
ALL DIMENSIONS TO BE CHECKED ON SITE. ANY DISCREPANCIES MUST BE
REPORTED TO THE ARCHITECT FOR VERIFICATION PRIOR TO
COMMENCEMENT OF THE EFFECTED WORKS. IF IN DOUBT ASK. THIS
DRAWING IS COPYRIGHT.


Rev No	Date	Revision note
P1	26th Aug '22	Preliminary Issue.
P2	16th Nov '22	Single storey rear extension depth reduced

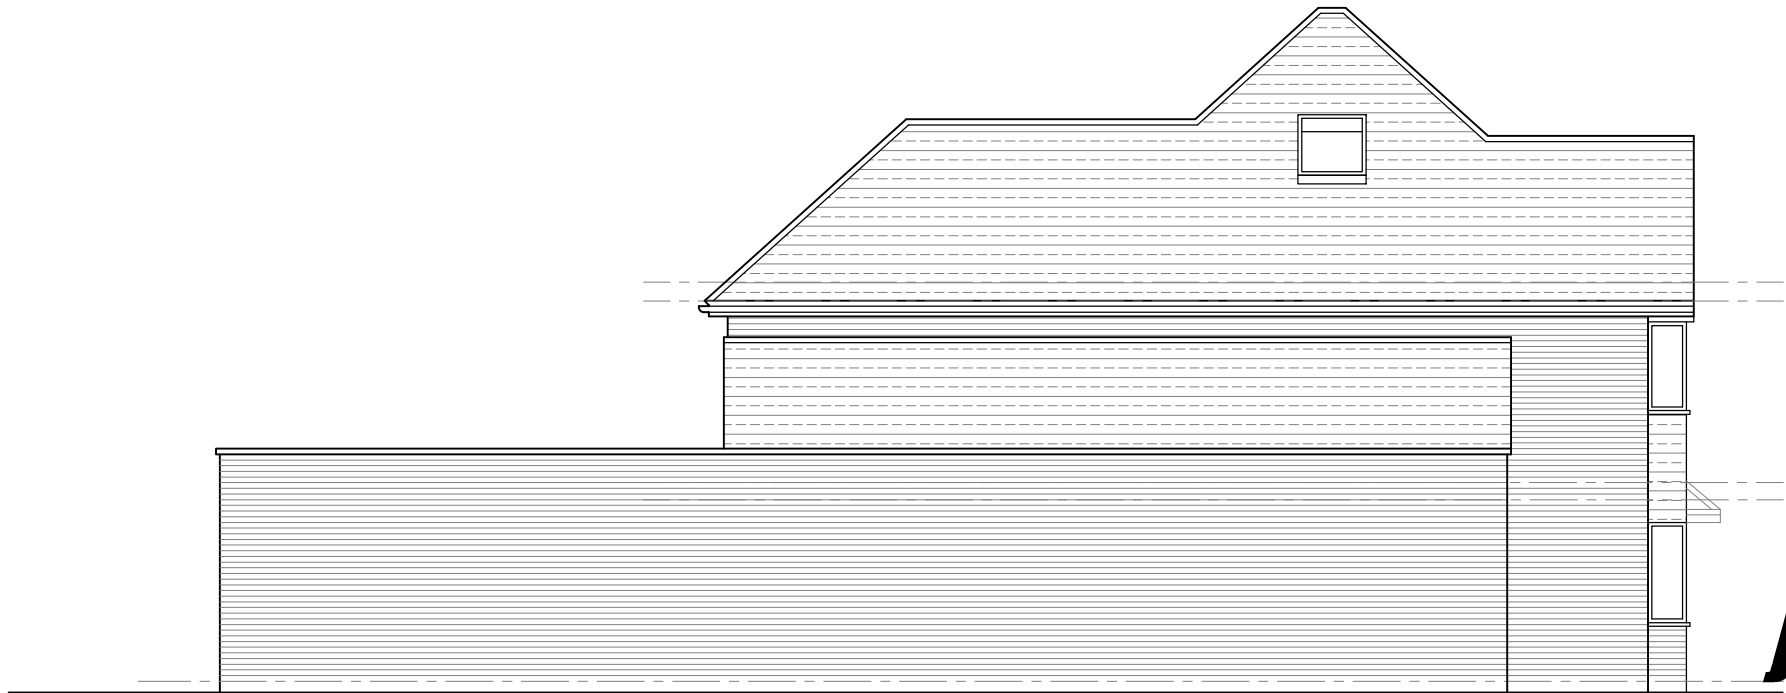

SIDE ELEVATION (facing No. 25)



SIDE ELEVATION (facing no. 21)

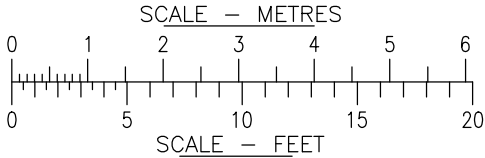

jpb
architects

B R O O K H O U S E
54A COWLEY MILL ROAD
UXBRIDGE UB8 2FX

TEL : (01895) 272 446
FAX : (01895) 272 483
EMAIL : a d m i n @
j p b a r c h i t e c t s . c o u k

JOB TITLE
23 ST GEORGES DRIVE,
ICKENHAM,
UXBRIDGE UB10 8HW

DRG TITLE
PROPOSED SIDE ELEVATIONS

SCALE	DATE	
1:100 @ A3	AUG '22	
JOB NO.	DRG NO.	REV
11143	421	P2