



GENERAL NOTES
DRAWING CAN BE SCALED FOR PLANNING PURPOSES ONLY BUT IF IN ANY DOUBT ABOUT A DIMENSION OR ANY OF THE DRAWN INFORMATION PLEASE ASK CDRB ARCHITECTS LTD IMMEDIATELY.

Existing Side Elevation Facing No 25
Scale 1:50 @ A1.

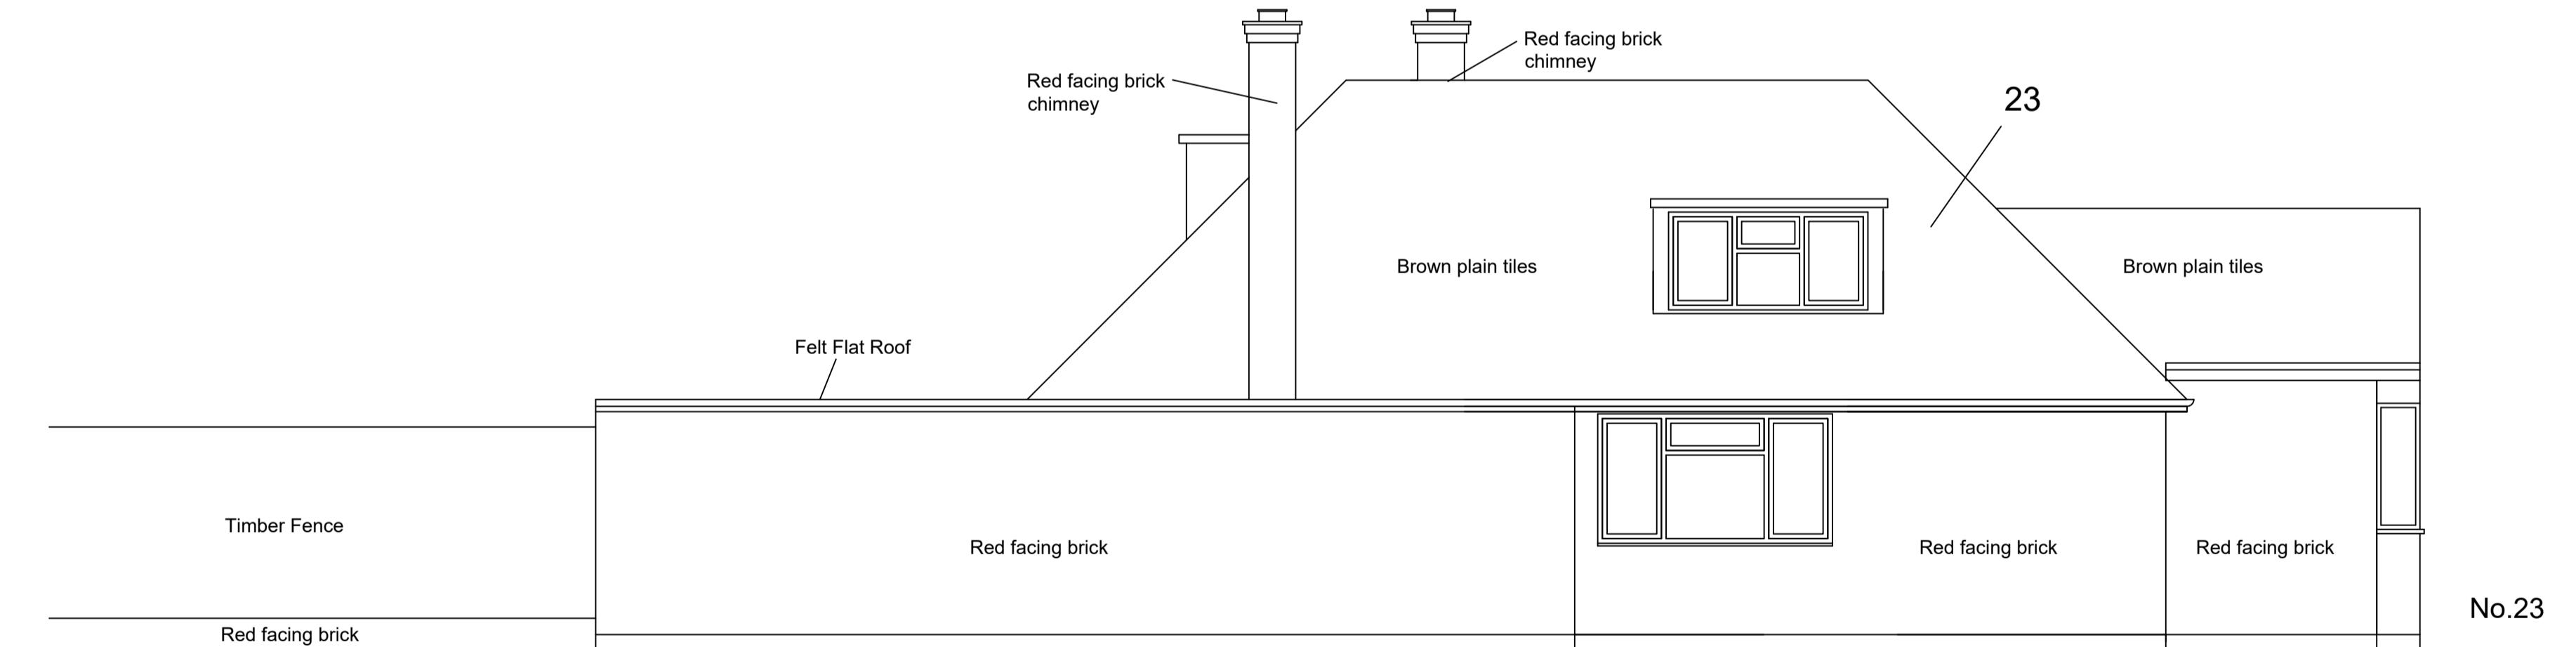

PLANNING APPLICATION

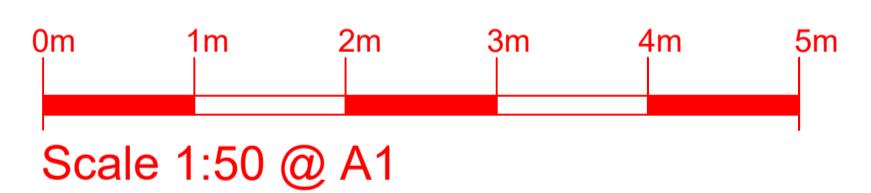

Existing Side Elevation Facing No 21
Scale 1:50 @ A1.

revn	date	by	chkd
CDRB			
	9 Mill Court, Baldock, Kenilworth, Warwickshire, CV8 1QB.		
job title			
Single storey side and rear extension, erection of first floor and loft conversion at 23 St Georges Drive, Ickenham, Uxbridge, UB10 8HW.			
drawing title			
Existing Side Elevations			
scale			
1:50 @ A1	drawn by	date	checked by
ac		November 2023	CDRB
job no.			
T2699	drawing no.	revision	-
AL (P) 04			